

DRAWING TITLE EXISTING SITE	EXISTING SITE T100@A3
DRAWING SCALE DATE	November 2018
REVISION DRAWN BY	3 K.H
APPROVED BY PROJECT STATUS	T.D CONCEPT
ISSUE PROJECT ADDRESS	DISCUSSION MARLBOROUGH PARK

MARLBOROUGH PARK YOUTH ZONE PLAY AREA	
SITE EXISTING	
Sheet Number	Drawing Number
01	LP.01



54 Norfolk Street, Ponsonby
Auckland
09 361 1099
02 1 764250
tma@parkcentral.co.nz
www.parkcentral.co.nz

©2018 Playground Solutions Limited



DRAWING TITLE
 DRAWING SCALE
 DATE
 REVISION
 DRAWN BY
 APPROVED BY
 PROJECT STATUS
 ISSUE
 PROJECT ADDRESS

SITE PHOTOS
 -
 September 2018
 A
 KH
 TD
 CONCEPT
 DISCUSSION
 MARLBOROUGH PARK

MARLBOROUGH PARK
 YOUTH ZONE PLAY AREA

SITE PHOTOS

Sheet Number

02


Drawing Number

LP.02



Park and Playground Solutions Limited

54 Norfolk Street, Ponsonby
 Auckland
 09 251 1099
 021 774250
 tina@parkcentral.co.nz
 www.parkcentral.co.nz

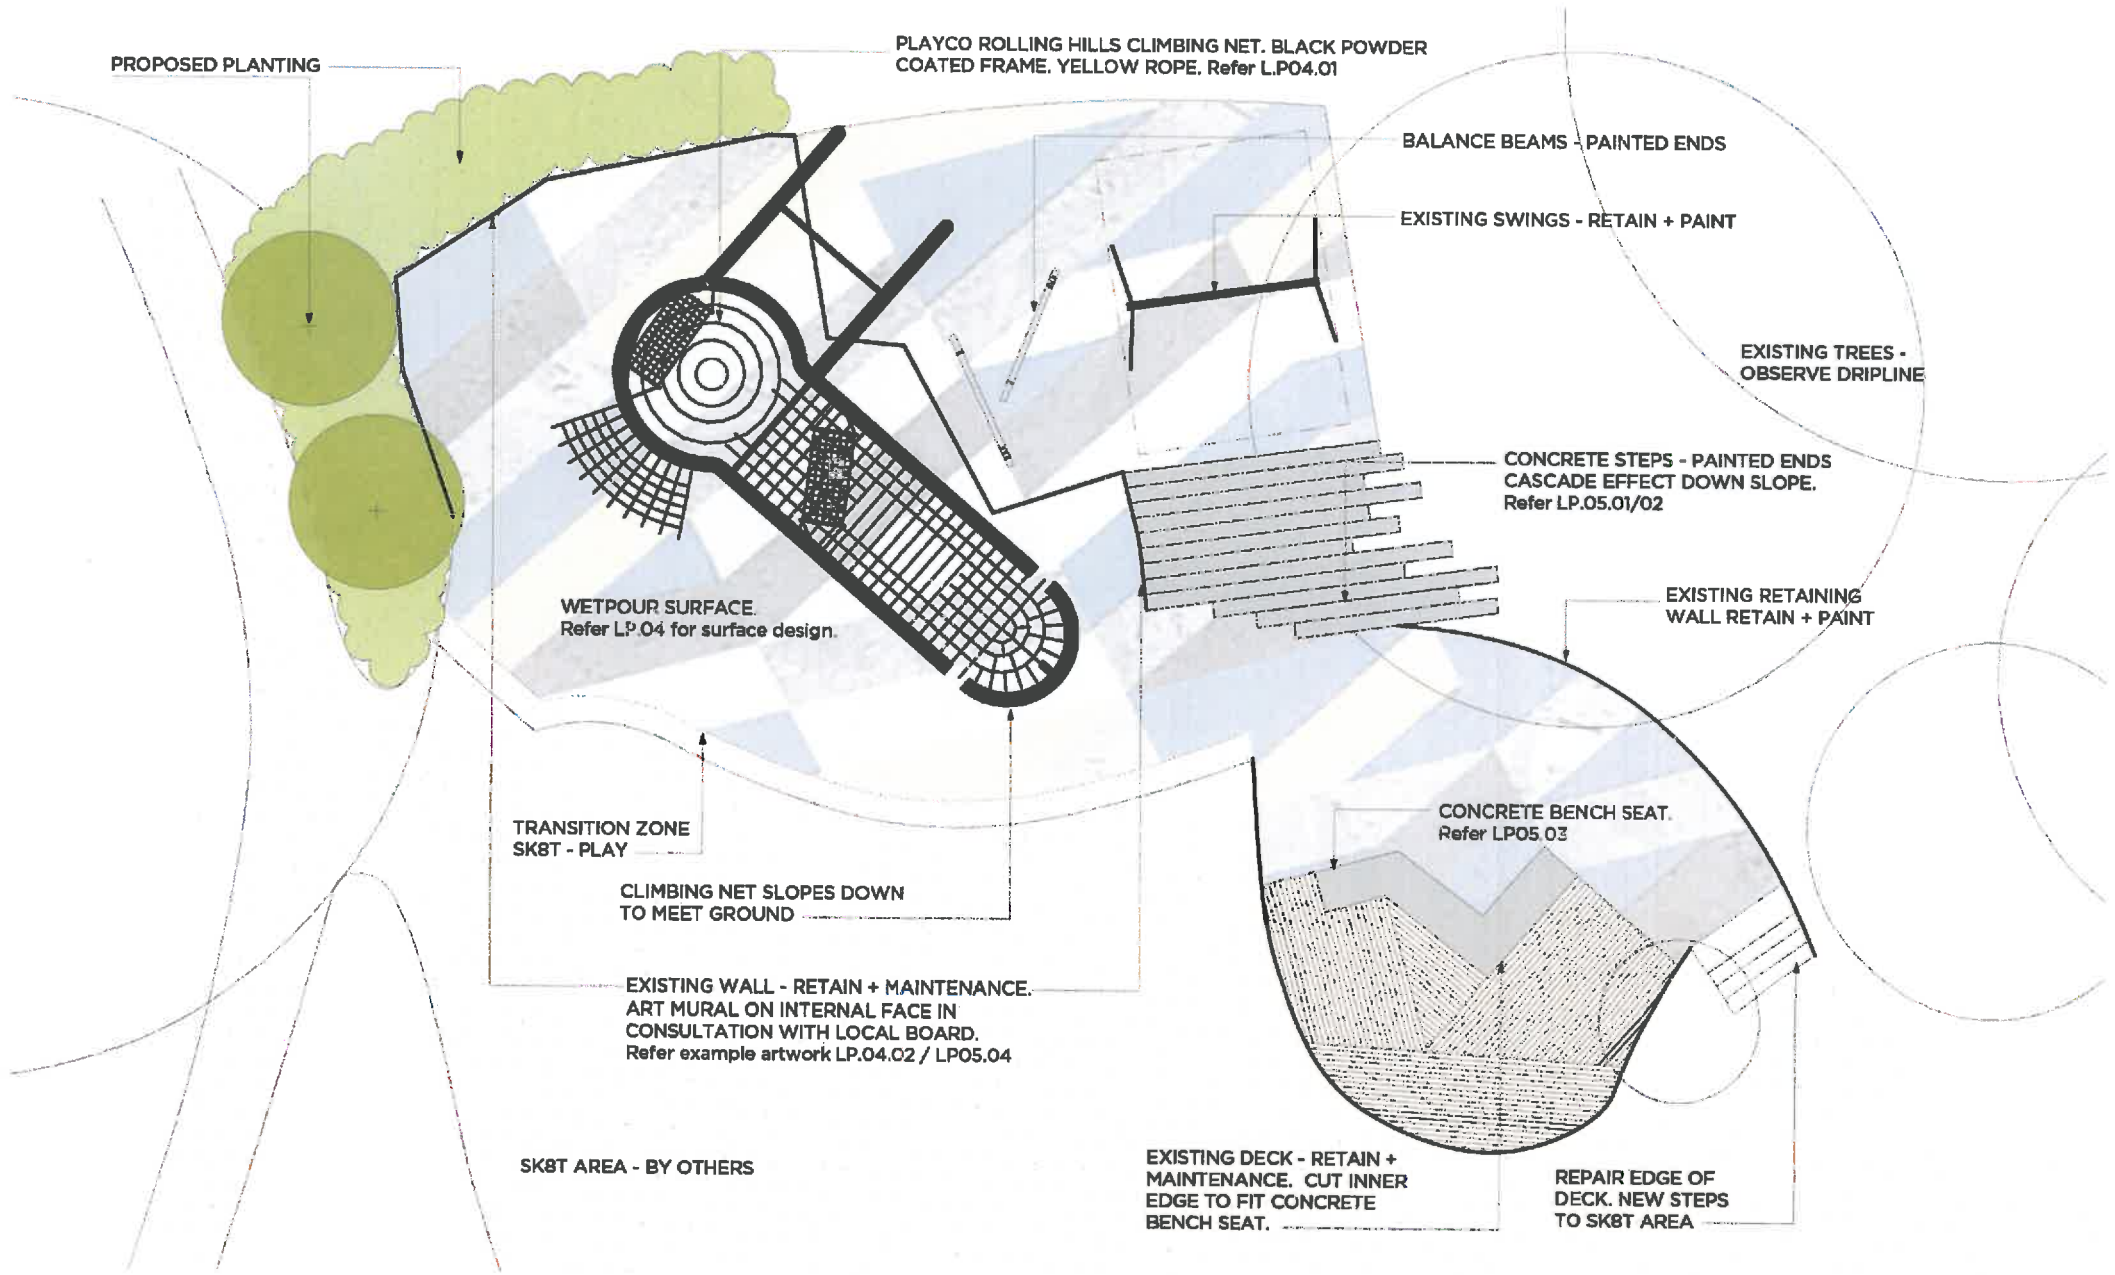

DRAWING TITLE
DRAWING SCALE
DATE
REVISION
DRAWN BY
APPROVED BY
PROJECT STATUS
ISSUE
PROJECT ADDRESS

PRELIMINARY CONCEPT
1:100@A3
November 2018
3
K.H
T.D
CONCEPT
DISCUSSION
MARLBOROUGH PARK

MARLBOROUGH PARK
YOUTH ZONE PLAY AREA
PRELIMINARY CONCEPT PLAN

Sheet Number
03
Drawing Number
LP.03



Park and Playground Solutions Limited

54 Norfolk Street, Ponsonby
Auckland
09 361 1099
021 764250
tina@parkcentre.co.nz
www.parkcentre.co.nz



INDICATIVE MONTAGE - PLAYCO ROLLING HILLS CLIMBING FRAME OVER INDICATIVE PLAY SURFACE



INDICATIVE SURFACE PATTERN - GEOMETRIC LINES




NIKE GRIND - BLUE




PLAYTOP - SLATE



PLAYTOP - LIGHT GREY

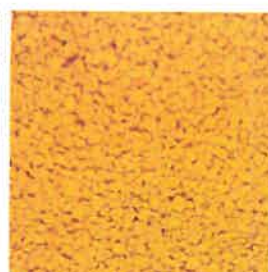

PLAYTOP - YELLOW

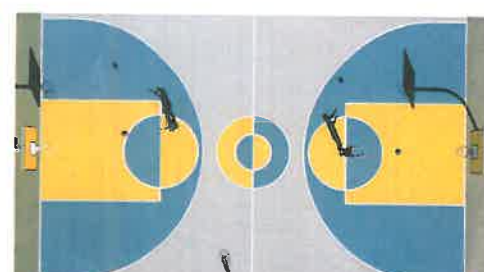

EXISTING BASKETBALL COURT AT MARLBOROUGH PARK

*IMPORTANT - COLOURS ARE INDICATIVE ONLY. COLOURS WILL BE BLENDED TO CREATE LIGHTER TONES AND TO BETTER INTEGRATE INTO THEIR SURROUNDINGS

DRAWING TITLE
DRAWING SCALE
DATE
REVISION
DRAWN BY
APPROVED BY
PROJECT STATUS
ISSUE
PROJECT ADDRESS

DESIGN IMAGES
-
November 2018
A
KH
TD
CONCEPT
DISCUSSION
MARLBOROUGH PARK

MARLBOROUGH PARK
YOUTH ZONE PLAY AREA

DESIGN IMAGES

Sheet Number

04

Drawing Number

LP.04



Park and Playground Solutions Limited

54 Norfolk Street, Ponsonby
Auckland
07 551 1099
021 754250
tina@parkcentral.co.nz
www.parkcentral.co.nz



INDICATIVE MONTAGE - PLAYCC ROLLING HILLS CLIMBING FRAME WITH ART WALL IN BACKGROUND. ART WALL IMAGE CREDIT - SCAPE Public Art



EXAMPLE IMAGE - CONCRETE STEPS LEADING DOWN FROM EXISTING SWING. PAINTED FACES.



INDICATIVE MONTAGE - CONCRETE STEPS WITH TIMBER BENCH SEATS



INDICATIVE MONTAGE - CONCRETE BENCH SEAT 1 (shape to be defined)



RECOMMENDED WALL ART STYLE - Artist: Charles Williams, NZ.



DRAWING TITLE
DRAWING SCALE
DATE
REVISION
DRAWN BY
APPROVED BY
PROJECT STATUS
ISSUE
PROJECT ADDRESS

INDICATIVE DETAIL AREAS
-
November 2018
A
KH
TD
CONCEPT
DISCUSSION
MARBOROUGH PARK

MARBOROUGH PARK
YOUTH ZONE PLAY AREA

INDICATIVE DETAIL AREAS

Sheet Number

05

Drawing Number

LP.05



Park and Playground Solutions Limited

54 Norfolk Street, Ponsonby
Auckland
09 351 1033
021 754250
tina@parkcentral.co.nz
www.parkcentral.co.nz

