

NOTES TO CONTRACTOR

- 1. VERIFY ALL DIMENSIONS ON THESE DRAWINGS.
- 2. VERIFY ALL DIMENSIONS ON THESE DRAWINGS.
REV DATE REVISIONS

Note:
 refer electrical documentation for further info on electrical fittings
 Refer civil documentation for drainage details

PRELIMINARY

21/09/18 1:11 PM




19 garfield street, parnell
 po box 9101, newmarket
 ph +64(0)91374 4534
 fx +64(0)91374 5915
 enquiries@jcy.co.nz
 www.jcy.co.nz

NW Paraboloid
 St. George Street

Scale
 1:250 - A1
 1:500 - A2

Drawn
 Checked
 Date
 18/10/18

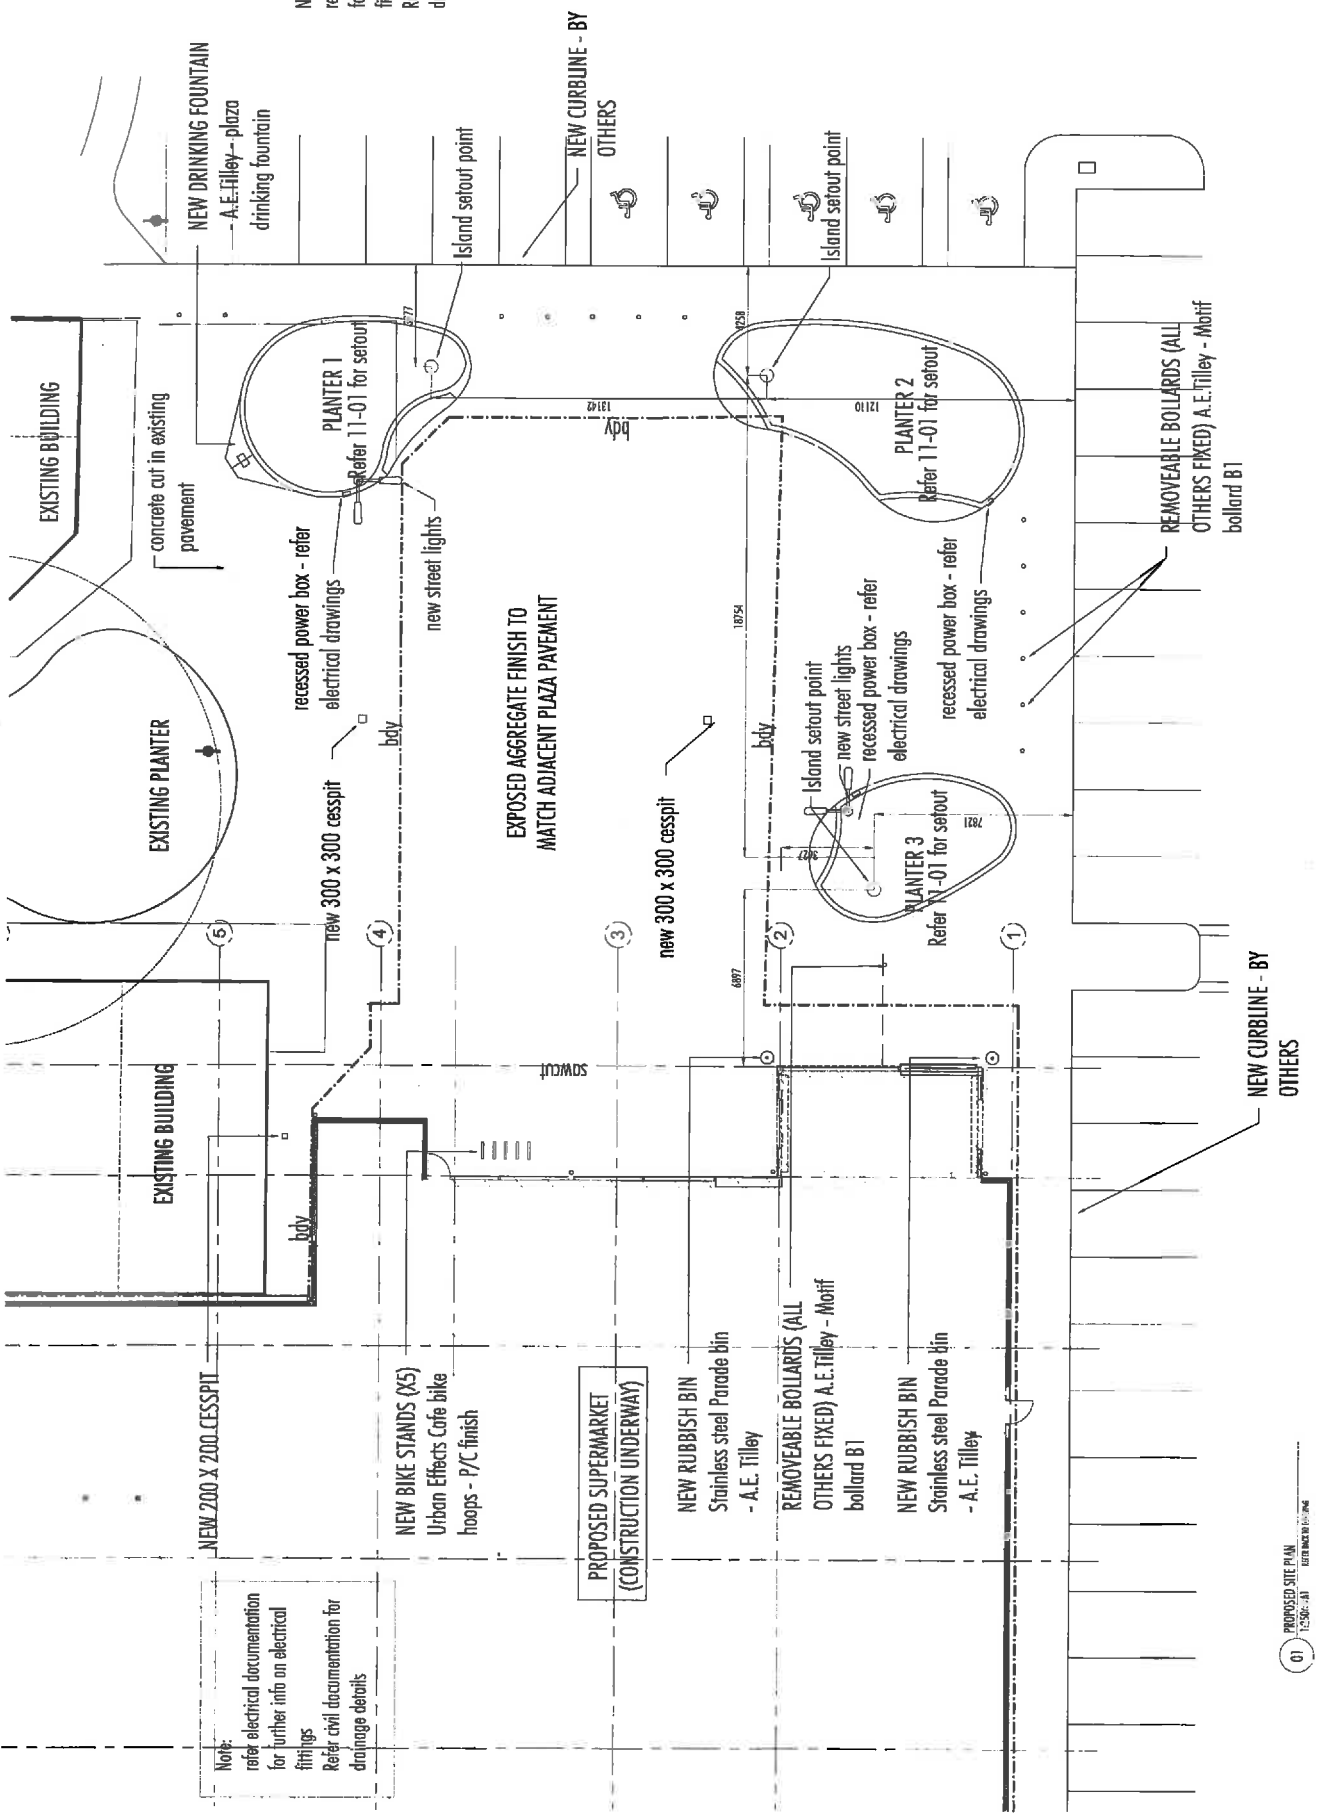

Note:
 refer electrical documentation for further info on electrical fittings
 Refer civil documentation for drainage details

01 PROPOSED SITE PLAN
 1:500 - A1
 18/10/18