


Attachment A: Site Plan for 527 Old Wairoa Road, Ardmore

Master Plan of COALs at 28 Nola Dawn Avenue & 527 Old Wairoa Road

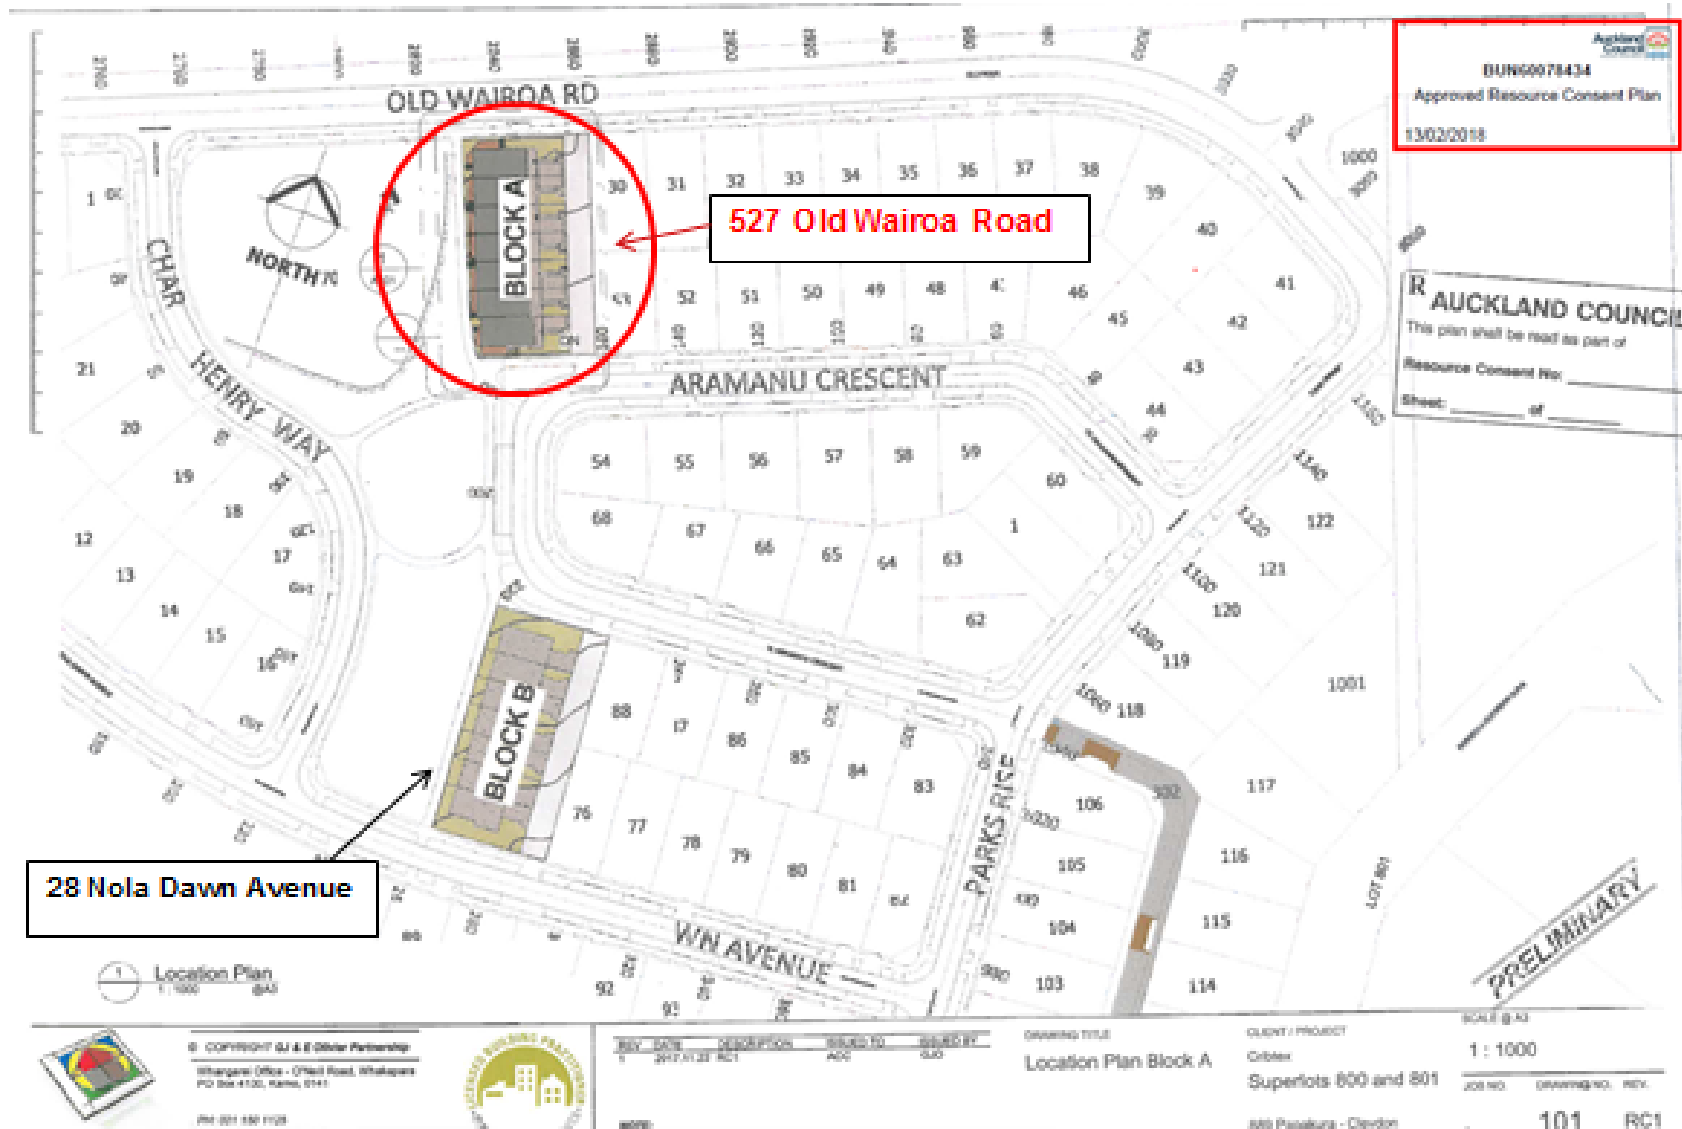

Site Plan for 527 Old Wairoa Road, Ardmore

ROAD TO BE NAMED

Auckland Council
BUN60078434
Approved Resource Consent Plan
13/02/2018

