

**Date:** Thursday 21 July 2022  
**Time:** 2.00pm  
**Meeting Room:** Council Chambers Orewa and  
**Venue:** Via Microsoft Teams

---


## Hibiscus and Bays Local Board

# OPEN MINUTE ITEM ATTACHMENTS

---

ITEM	TABLE OF CONTENTS	PAGE
11	<b>Manly Beachfront - approval for installation of bollards along The Esplanade</b>	
	A. Manly Bollards Simplified Plan	3



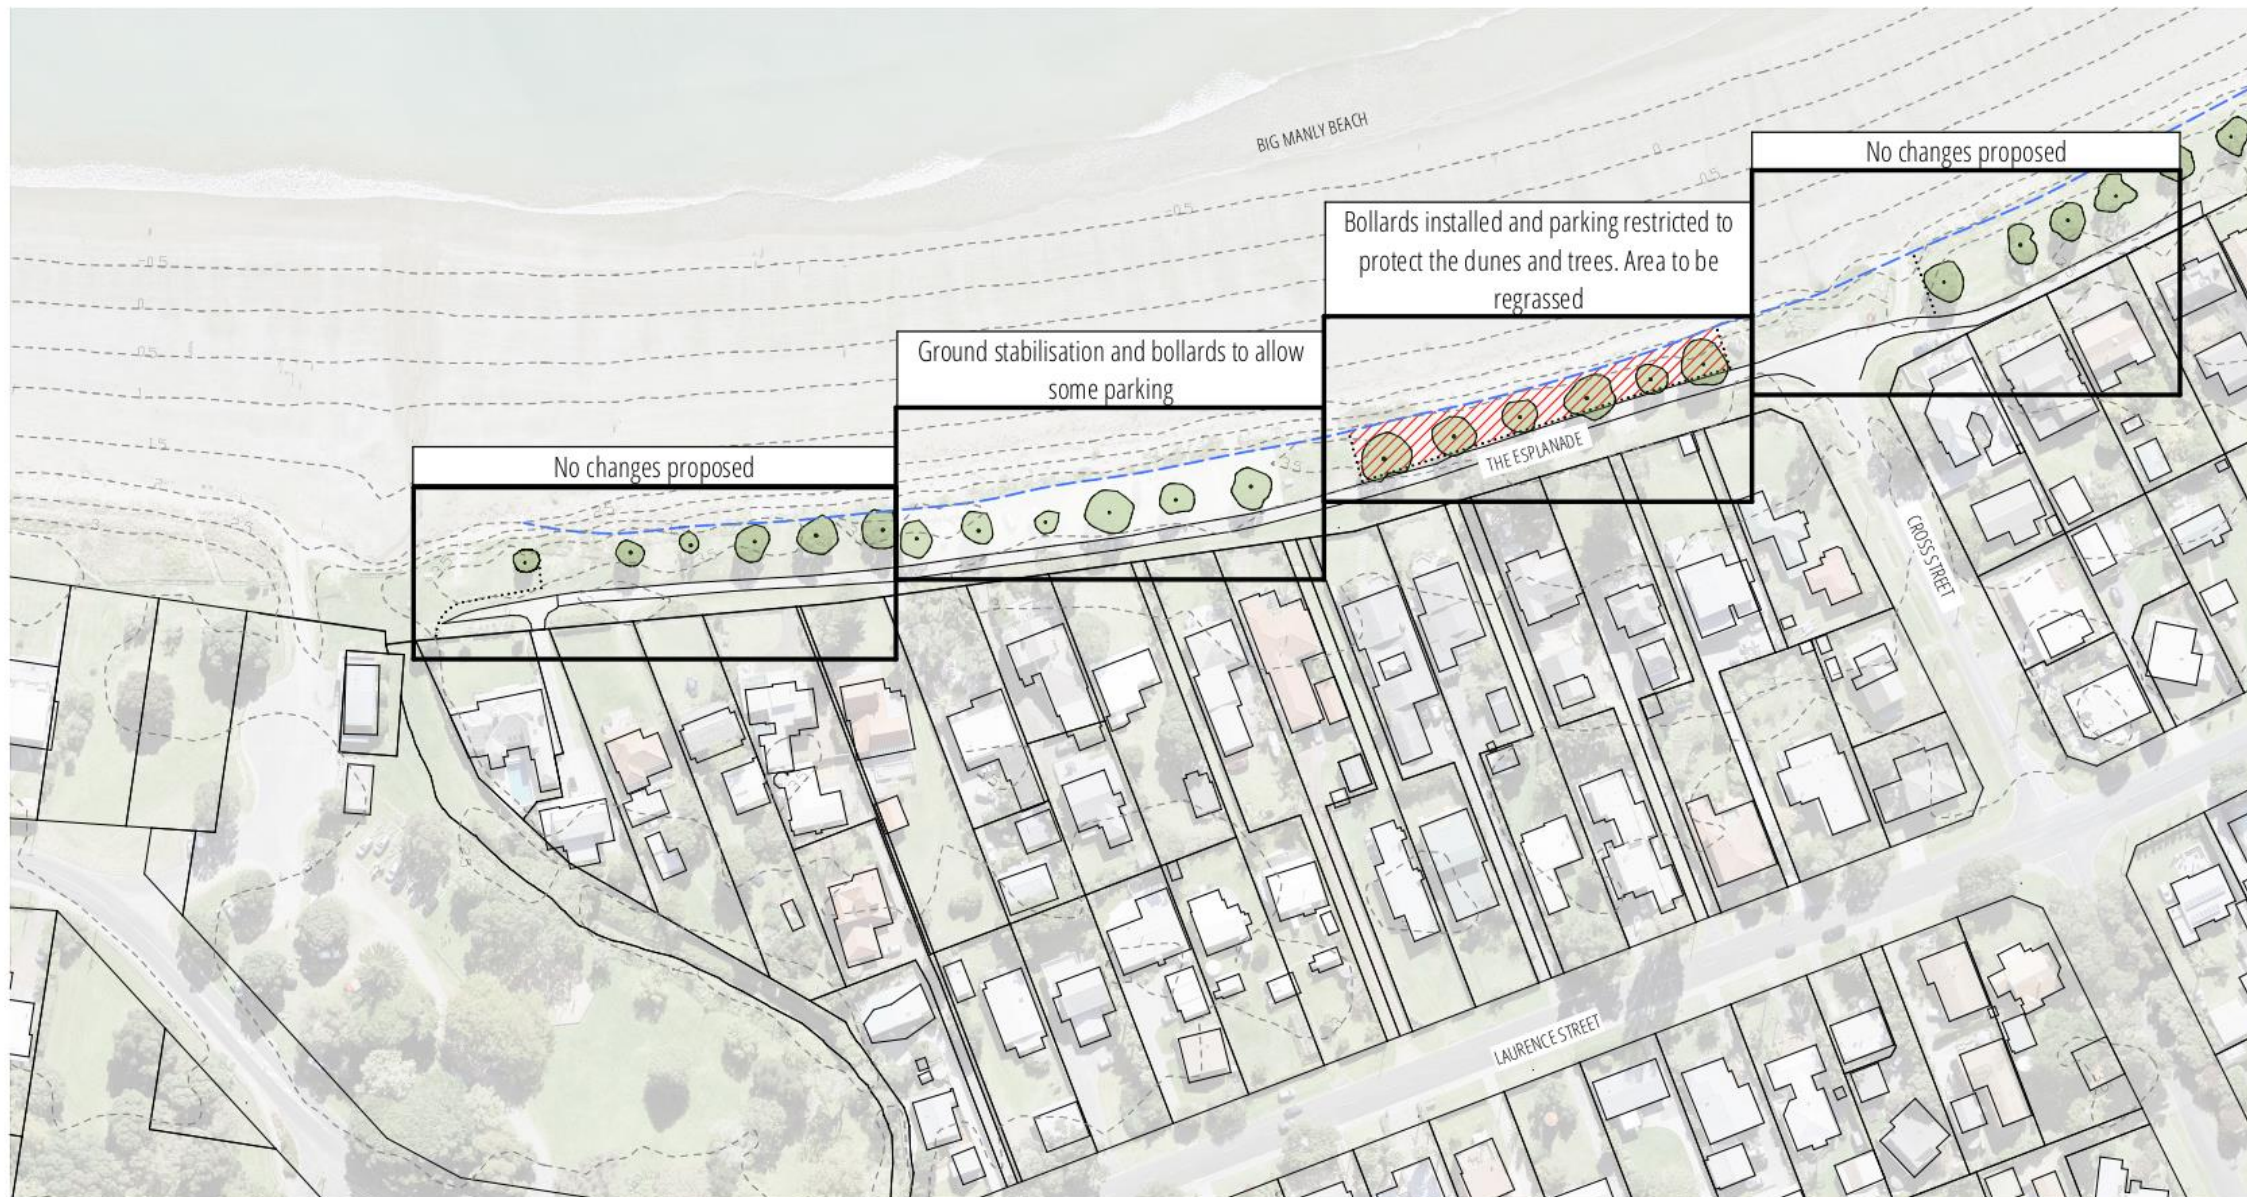

REV	DESCRIPTION	BY	CHKD	DATE

PROJECT NAME: MANLY BEACH - BOLLARD PLACEMENT			
ISSUED FOR: CONSTRUCTION			
SHEET TITLE: Reserve Protection and Parking Proposal			
PROJECT NO:	SCALE: 1:1500 @A3	SHEET NUMBER: L8000	REVISION: 3