

DIMENSION PLAN

Page One

Totaravale Playcentre


37 Totaravale Drive,
Sunnynook


scale: 1:100 @ A3 date: 28 September 2016

Job no: 14039



Geraldine Bayly p 09 420 3434 m 021 475 222
e geraldine@kaiparacoast.co.nz
PO Box 63 Kaukapakapa Auckland 0843

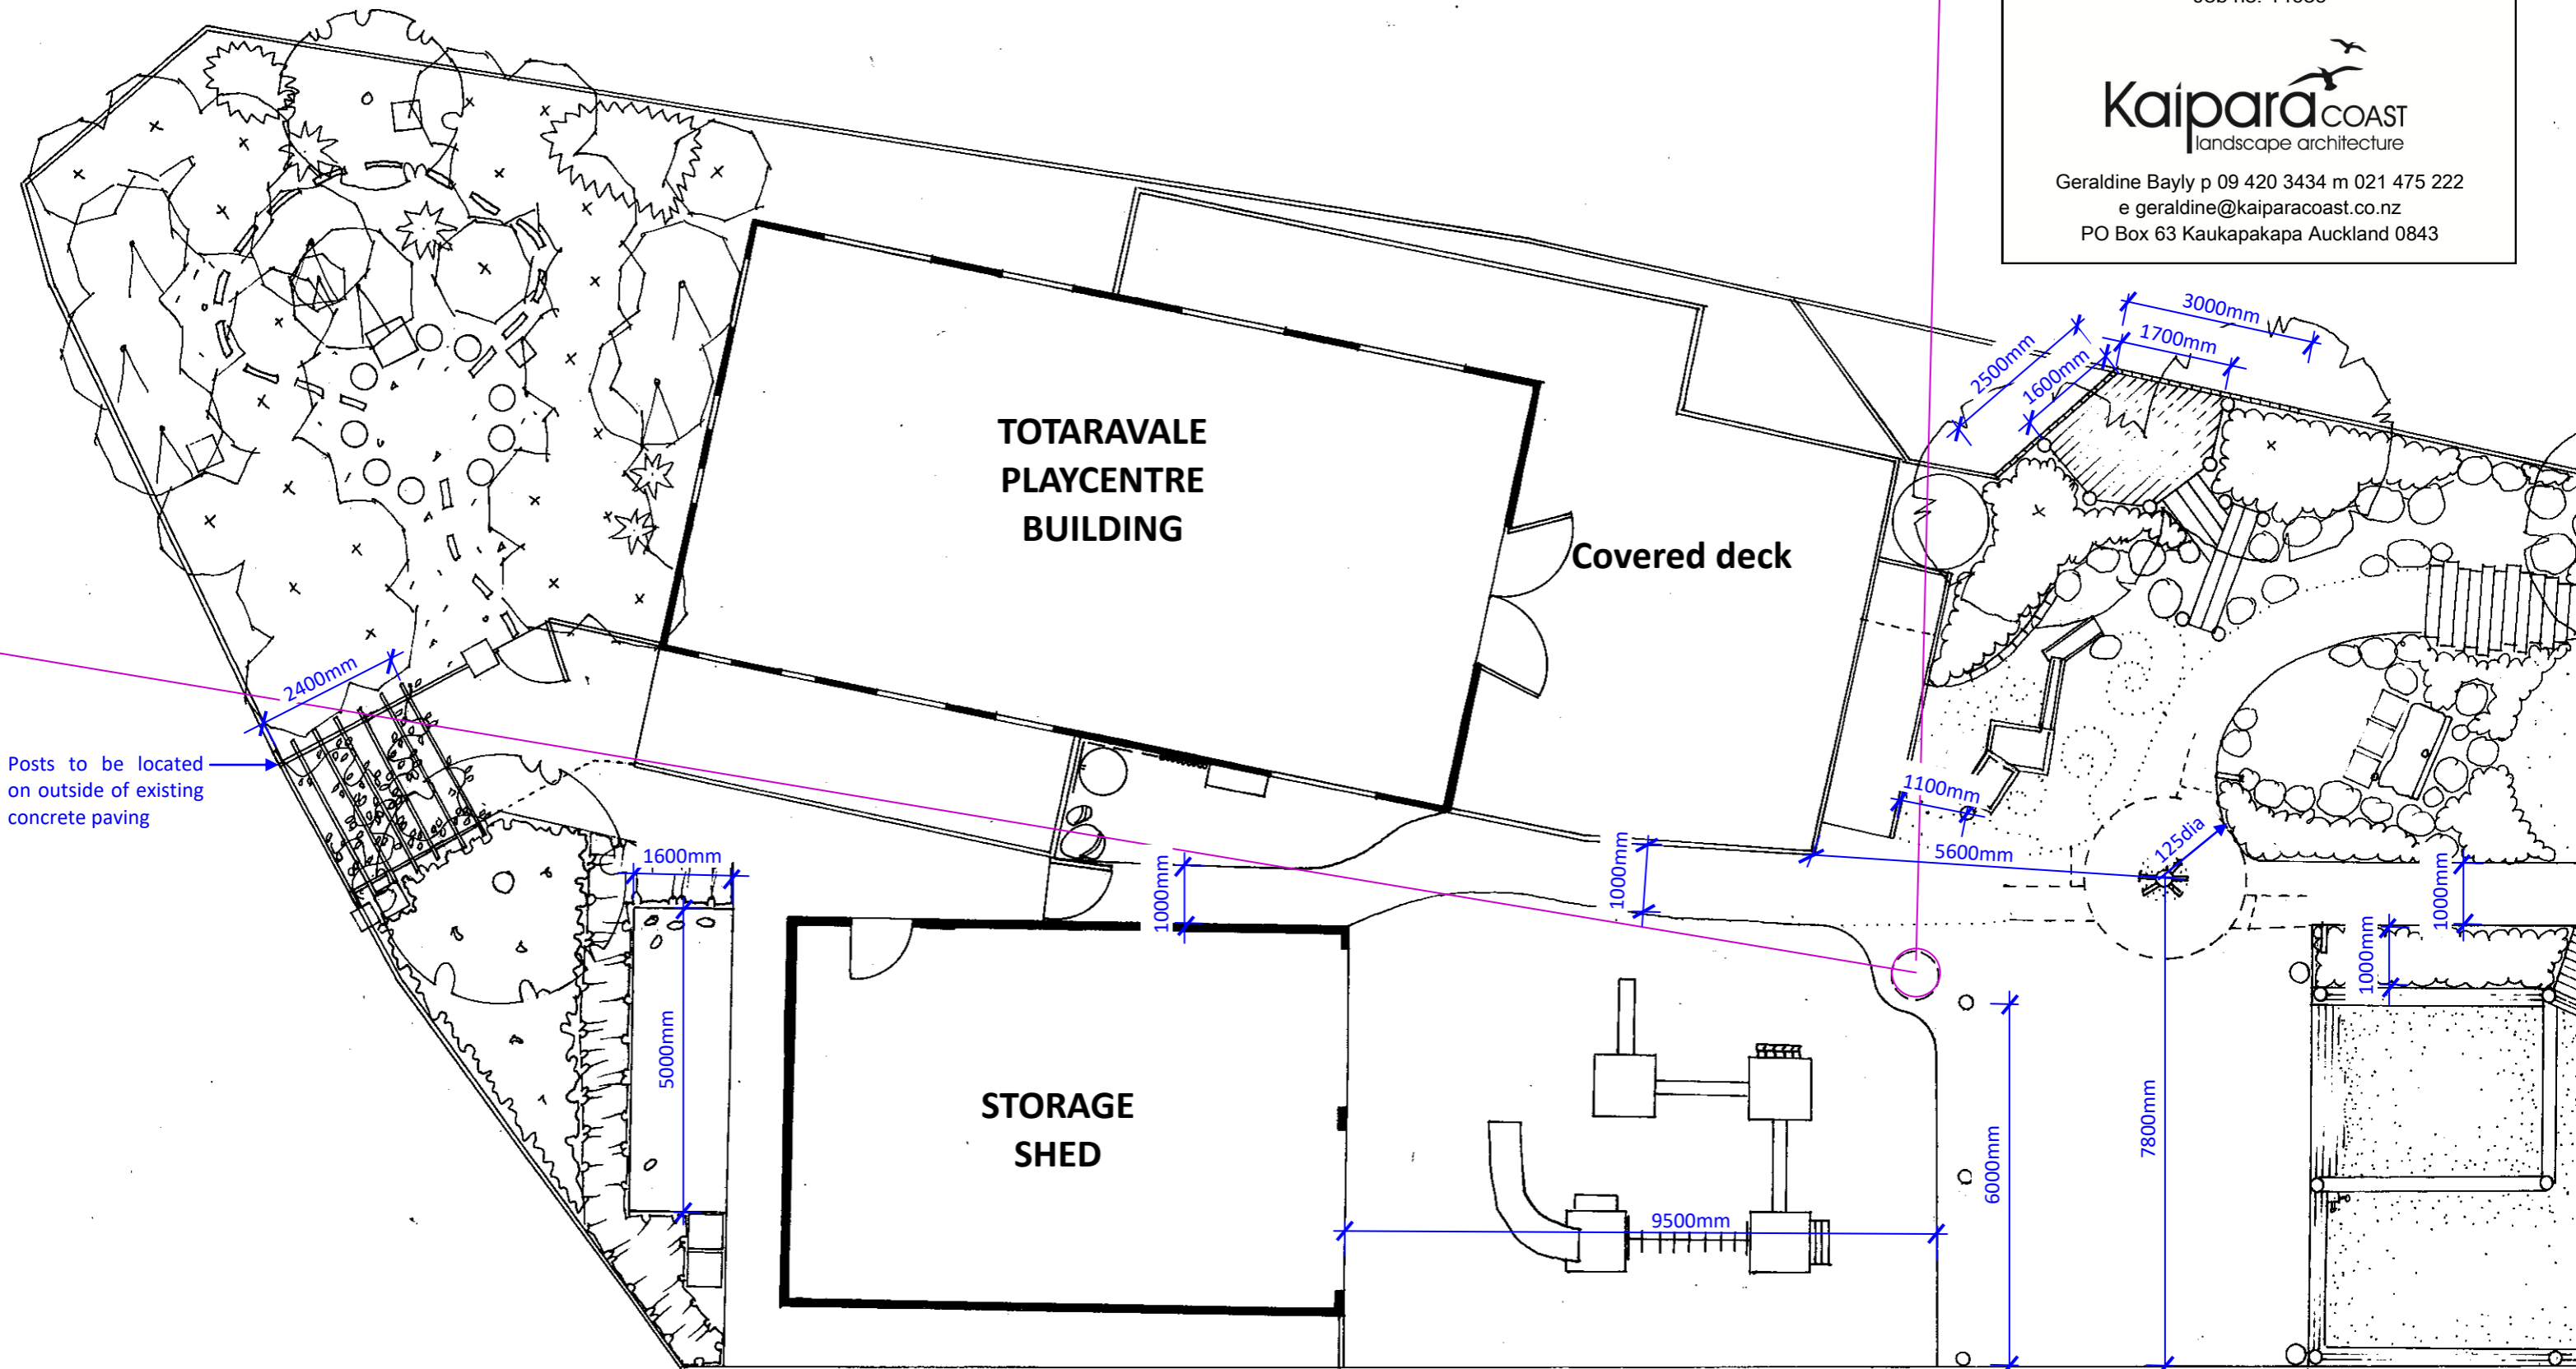

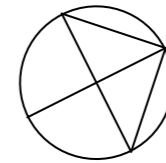

DIMENSION PLAN

Page Two

Totaravale Playcentre

37 Totaravale Drive,
Sunnynook

scale: 1:100 @ A3 date: 28 September 2016

Job no: 14039



Geraldine Bayly p 09 420 3434 m 021 475 222
e geraldine@kaiparacoast.co.nz
PO Box 63 Kaukapakapa Auckland 0843

