

**LEGEND - SIGNAGE**

KEYNOTE DESCRIPTION

-S-	<b>SIGN REFERENCE</b> SEE SERIES 6 DRAWINGS, FOR FULL INFORMATION.
-S-	SIGN NUMBER
-S-	'SIGN' DESCRIPTION: SEE BELOW
RS	<b>ROOM SIGN</b> SEE 6 SERIES DRAWINGS FOR FURTHER INFORMATION
DS	<b>DOOR SIGN</b> SEE 6 SERIES DRAWINGS FOR FURTHER INFORMATION
WS	<b>WAYFINDING SIGN</b> SEE 6 SERIES DRAWINGS FOR FURTHER INFORMATION
ES	<b>EXTERNAL SIGN</b> SEE 6 SERIES DRAWINGS FOR FURTHER INFORMATION
IDS	<b>INTERPRETIVE DISPLAY SIGN</b> SEE 6 SERIES DRAWINGS FOR FURTHER INFORMATION

**STEVEN LAWSON ARCHITECTS**  
STEVENS LAWSON ARCHITECTS LIMITED

TELEPHONE  
+64 9 377 5376  
FACSIMILE  
+64 9 377 5747  
ADDRESS  
19/75 PARNELL ROAD  
PARNELL  
AUCKLAND  
NEW ZEALAND  
EMAIL  
MAIL@STEVENS  
LAWSON.CO.NZ

PROJECT TITLE


**ELLEN MELVILLE CENTRE  
CNR HIGH STREET & FREYBERG PLACE**


3 FOR SHOP DRAWING PREPARATION  
REVISED SIGNAGE LOCATIONS  
PRELIMINARY - FOR INFORMATION  
PRELIMINARY

18/05/2017  
28/03/2017  
14/09/2016  
18/05/2016

NO	AMENDMENTS	DWG NO.
		<b>(6) 16A</b>
DESIGNED BY	NS & GL PROJECT ID 0134 SCALES	SERIES OF
DRAWN BY	0134 Project Womens_Model EG.vwx 1:50 @ A1	ISSUE / REV
CHECKED BY	DATE 18/5/17	3

CONTRACTORS MUST VERIFY ALL DIMENSIONS ON THE SITE. DO NOT SCALE OFF DRAWINGS. COPYRIGHT RESERVED.

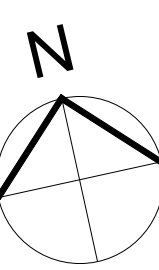

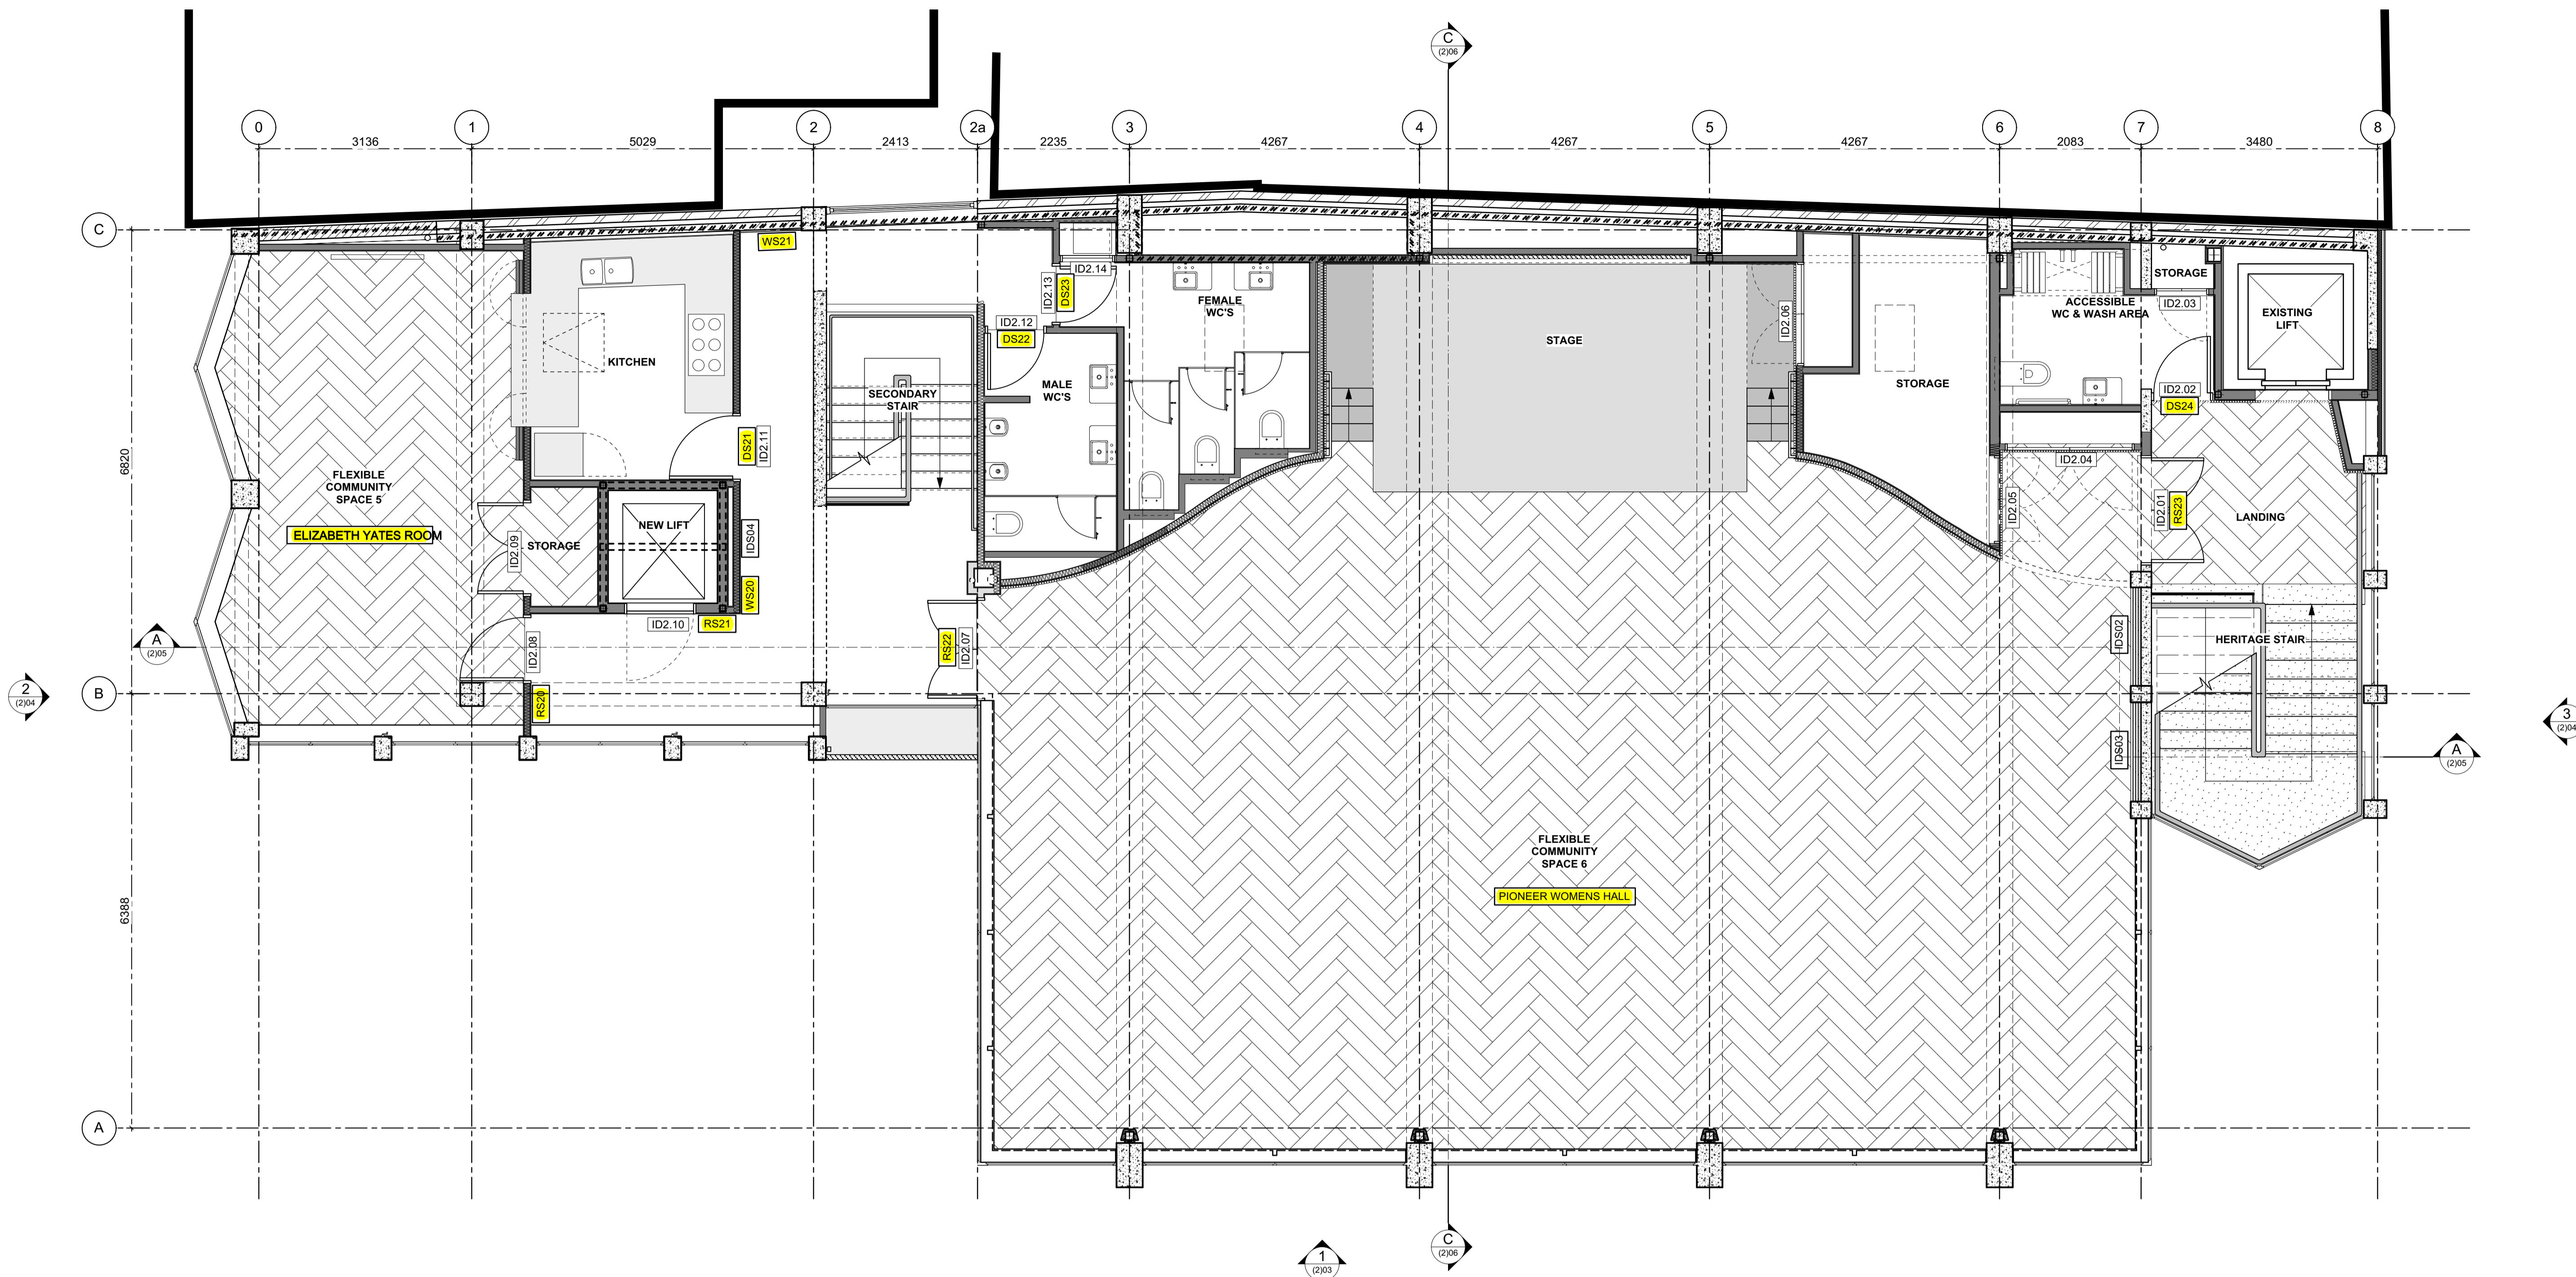

**LEGEND - SIGNAGE**

KEYNOTE DESCRIPTION

-S--	<b>SIGN REFERENCE</b> SEE SERIES 6 DRAWINGS, FOR FULL INFORMATION.
---	SIGN NUMBER 'SIGN' DESCRIPTION: SEE BELOW
RS	<b>ROOM SIGN</b> SEE 6 SERIES DRAWINGS FOR FURTHER INFORMATION
DS	<b>DOOR SIGN</b> SEE 6 SERIES DRAWINGS FOR FURTHER INFORMATION
WS	<b>WAYFINDING SIGN</b> SEE 6 SERIES DRAWINGS FOR FURTHER INFORMATION
ES	<b>EXTERNAL SIGN</b> SEE 6 SERIES DRAWINGS FOR FURTHER INFORMATION
IDS	<b>INTERPRETIVE DISPLAY SIGN</b> SEE 6 SERIES DRAWINGS FOR FURTHER INFORMATION

STEVENS  
LAWSON  
ARCHITECTS


TELEPHONE  
+64 9 377 5376  
FACSIMILE  
+64 9 377 5747  
ADDRESS  
19/75 PARKNELL ROAD  
PARKNELL  
AUCKLAND  
NEW ZEALAND  
EMAIL  
MAIL@STEVENS  
LAWSON.CO.NZ


PROJECT TITLE  
**ELLEN MELVILLE CENTRE  
CNR HIGH STREET & FREYBERG PLACE**

3	<b>FOR SHOP DRAWING PREPARATION</b>	18/05/2017
	<b>REVISED SIGNAGE LOCATIONS</b>	28/03/2017
	<b>PRELIMINARY - FOR INFORMATION</b>	14/09/2016
	<b>PRELIMINARY</b>	18/05/2016

NO	AMENDMENTS	DWG NO.
		<b>(6) 16B</b>
DESIGNED BY	NS & GL PROJECT ID 0134 SCALES	SERIES OF
DRAWN BY	0134 Freyberg Womens_Model EG.vwx 1:50 @ A1	ISSUE / REV
CHECKED BY	DATE 18/5/17	3

CONTRACTORS MUST VERIFY ALL DIMENSIONS ON THE SITE. DO NOT SCALE OFF DRAWINGS. COPYRIGHT RESERVED.

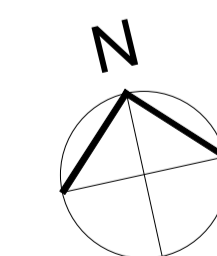

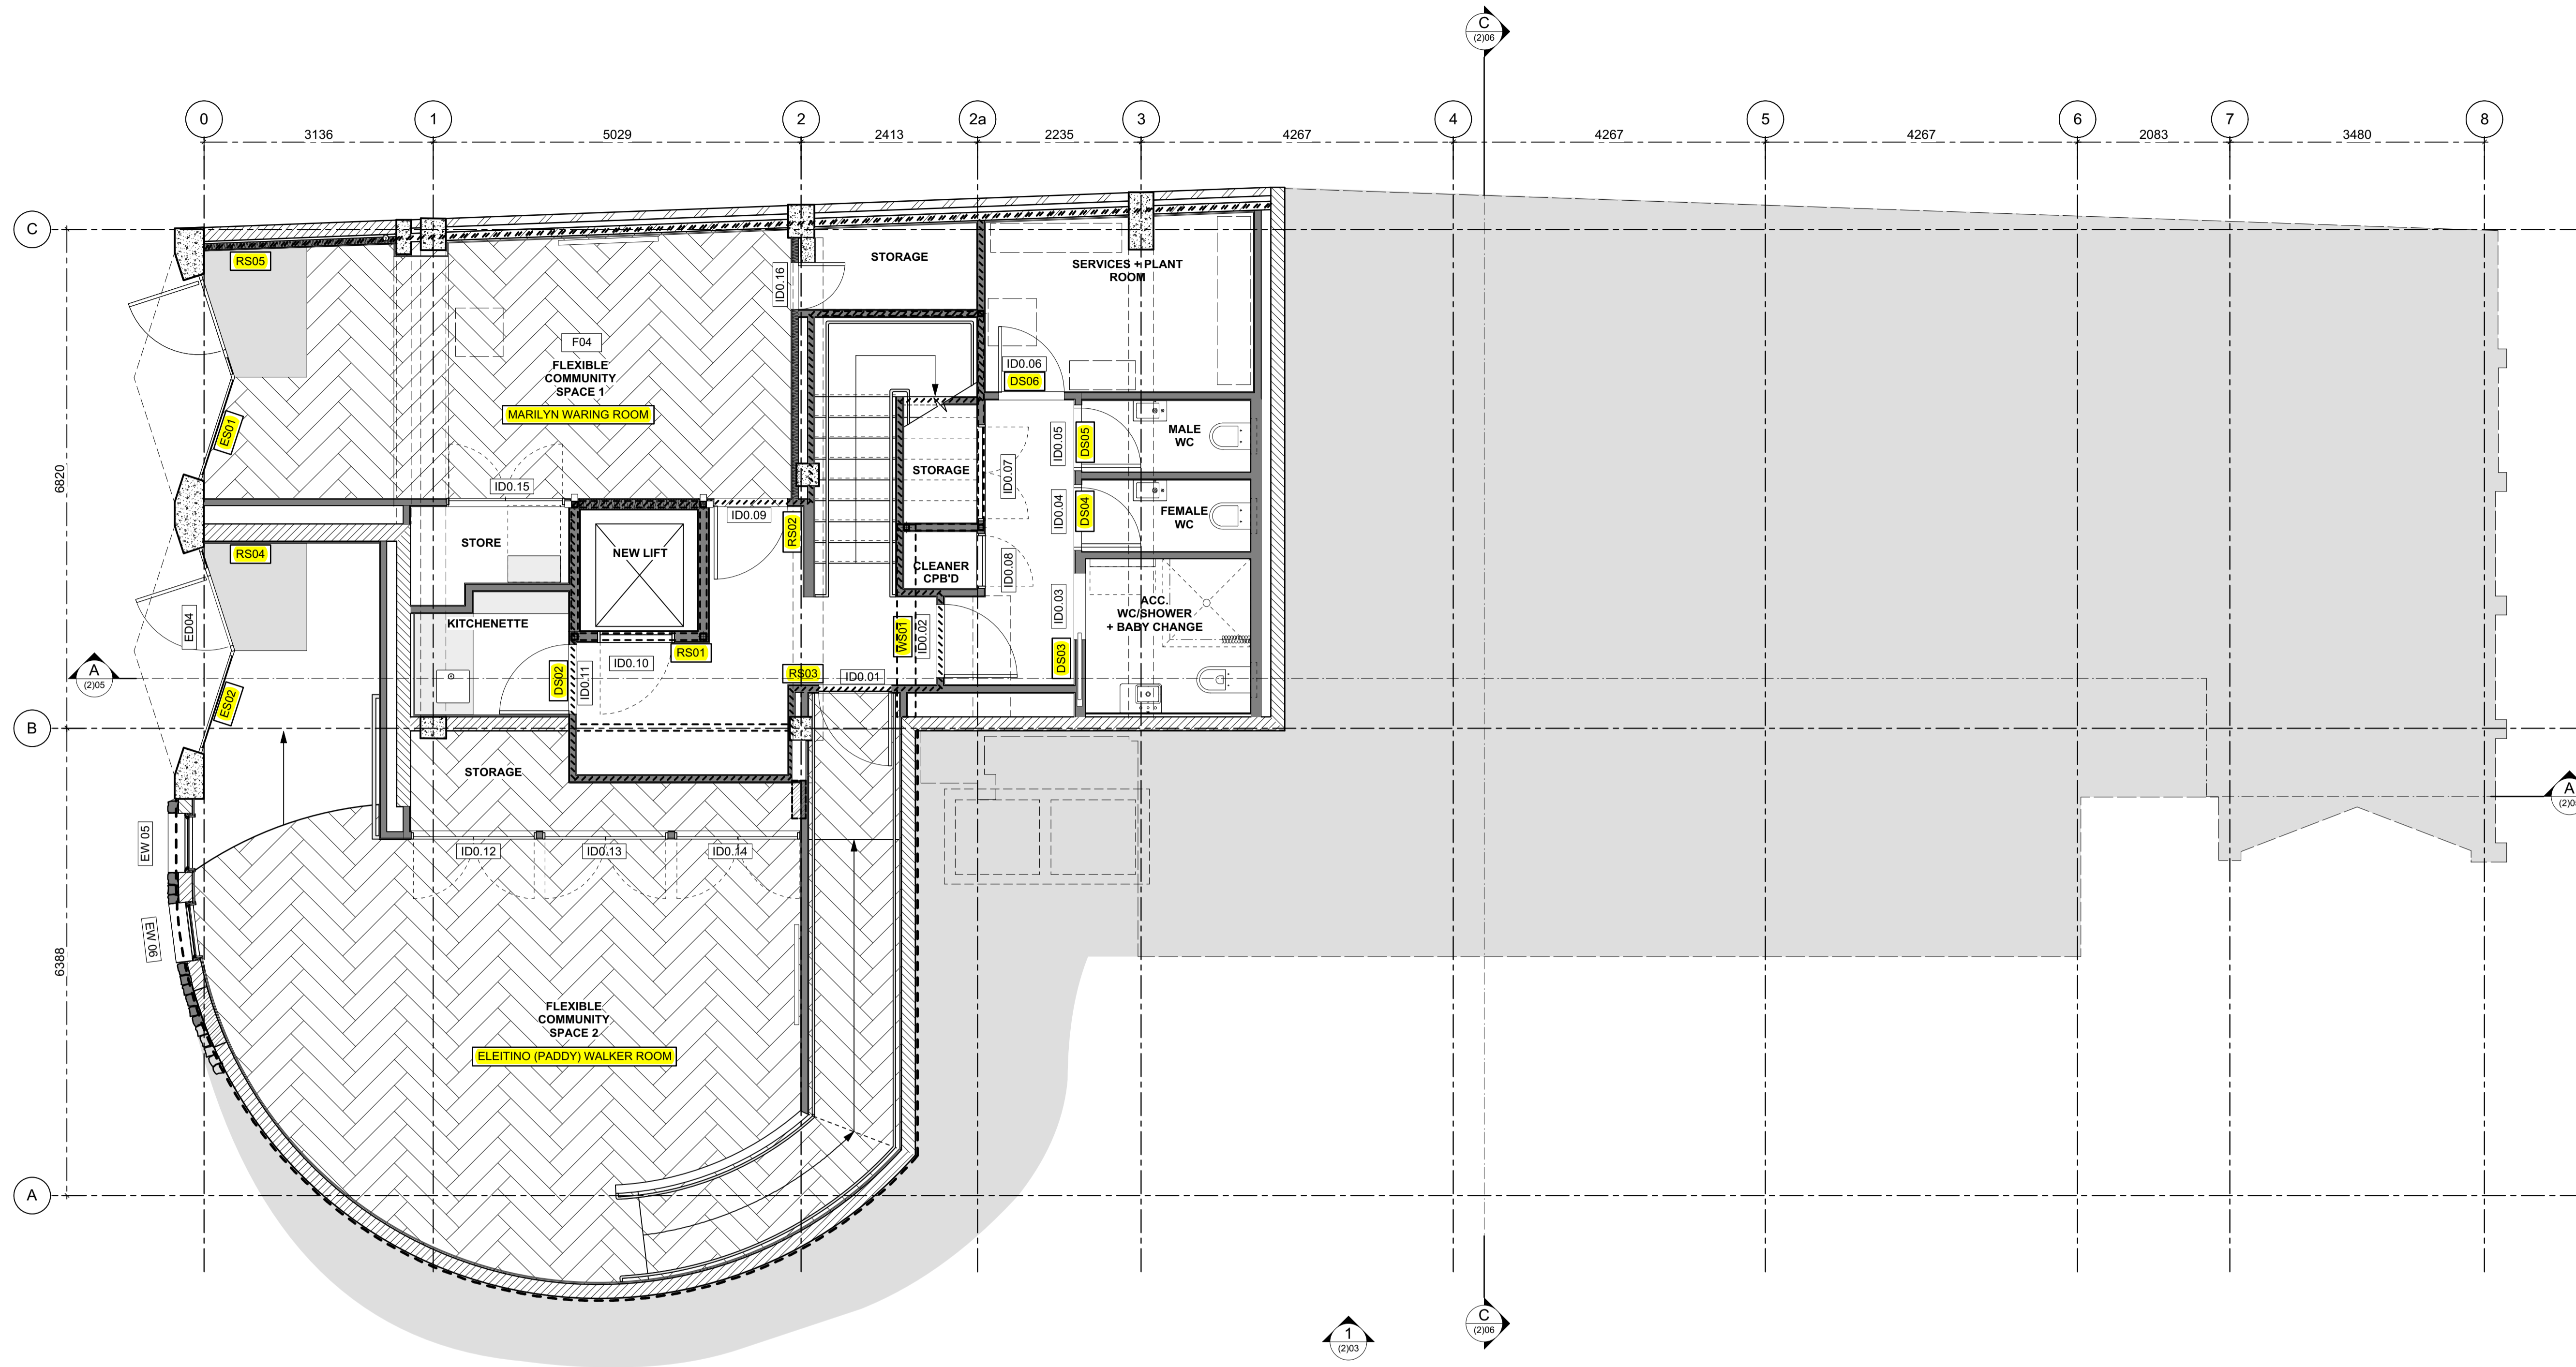

**LEGEND - SIGNAGE**

KEYNOTE DESCRIPTION

-S--	<b>SIGN REFERENCE</b> SEE SERIES 6 DRAWINGS, FOR FULL INFORMATION.
---	SIGN NUMBER
---	'SIGN' DESCRIPTION: SEE BELOW
RS	<b>ROOM SIGN</b> SEE 6 SERIES DRAWINGS FOR FURTHER INFORMATION
DS	<b>DOOR SIGN</b> SEE 6 SERIES DRAWINGS FOR FURTHER INFORMATION
WS	<b>WAYFINDING SIGN</b> SEE 6 SERIES DRAWINGS FOR FURTHER INFORMATION
ES	<b>EXTERNAL SIGN</b> SEE 6 SERIES DRAWINGS FOR FURTHER INFORMATION
IDS	<b>INTERPRETIVE DISPLAY SIGN</b> SEE 6 SERIES DRAWINGS FOR FURTHER INFORMATION

STEVENS  
LAWSON  
ARCHITECTS

TELEPHONE  
+64 9 377 5376  
FACSIMILE  
+64 9 377 5747  
ADDRESS  
19/75 PARNELL ROAD  
PARNELL  
AUCKLAND  
NEW ZEALAND  
EMAIL  
MAIL@STEVENS  
LAWSON.CO.NZ

PROJECT TITLE

ELLEN MELVILLE CENTRE  
CNR HIGH STREET & FREYBERG PLACE

2 FOR SHOP DRAWING PREPARATION  
REVISED SIGNAGE LOCATIONS  
PRELIMINARY

18/05/2017  
28/03/2017  
18/05/2016

NO	AMENDMENTS	DWG NO.
		(6) 16C
DESIGNED BY	NS & GL PROJECT ID 0134 SCALES	SERIES OF
DRAWN BY	0134 Freyberg Womens_Model EG.vwx 1:50 @ A1	ISSUE / REV
CHECKED BY	DATE 18/5/17	2

CONTRACTORS MUST VERIFY ALL DIMENSIONS ON THE SITE. DO NOT SCALE OFF DRAWINGS. COPYRIGHT RESERVED.

