

LEGEND:

	EXISTING KERB
	NEW KERB
	KERB TO BE REMOVED
	FOOTPATH TO BE REMOVED
	EXISTING ROAD MARKINGS
	NEW ROAD MARKINGS
	ROAD MARKINGS TO BE REMOVED
	NEW CONCRETE FOOTPATH
	NEW TRAFFIC ISLAND
	NEW GRASS BERM
	PRAM CROSSING TO BE REMOVED
	NEW PRAM CROSSING
	SIGN TO BE REMOVED/RELOCATED
	NEW SIGN
	EXISTING SIGN
	NEW TACTILE PAVERS
	EXISTING FIRE HYDRANT/SERVICE COVER
	EXISTING STORMWATER CATCH
	EXISTING STREETLIGHT
	NEW ROAD SURFACE

A FIRST ISSUE		TF	LI	4/17
No. 15 September 2017 - 2:30pm				
<p>Client: AUCKLAND TRANSPORT Project: GREAT NORTH ROAD CULVERT PROJECT Drawing No: S001 Rev: A</p>				
<p>Scale: 1:500 @ A3 SIZE</p>				
<p>Date: 15/08/2017</p>				
<p>Approved: [Signature]</p>				
<p>Drawn: T. FINN</p>				
<p>Designed: [Signature]</p>				
<p>Checked: [Signature]</p>				
<p>Approved: [Signature]</p>				


FOR: Auckland Transport

BY: TRAFIC ENGINEERING SOLUTIONS LIMITED

Traffic Engineering Solutions Limited
 P: 0800 557 555 E: info@tes.co.nz

DRAFT

CONCEPT DESIGN

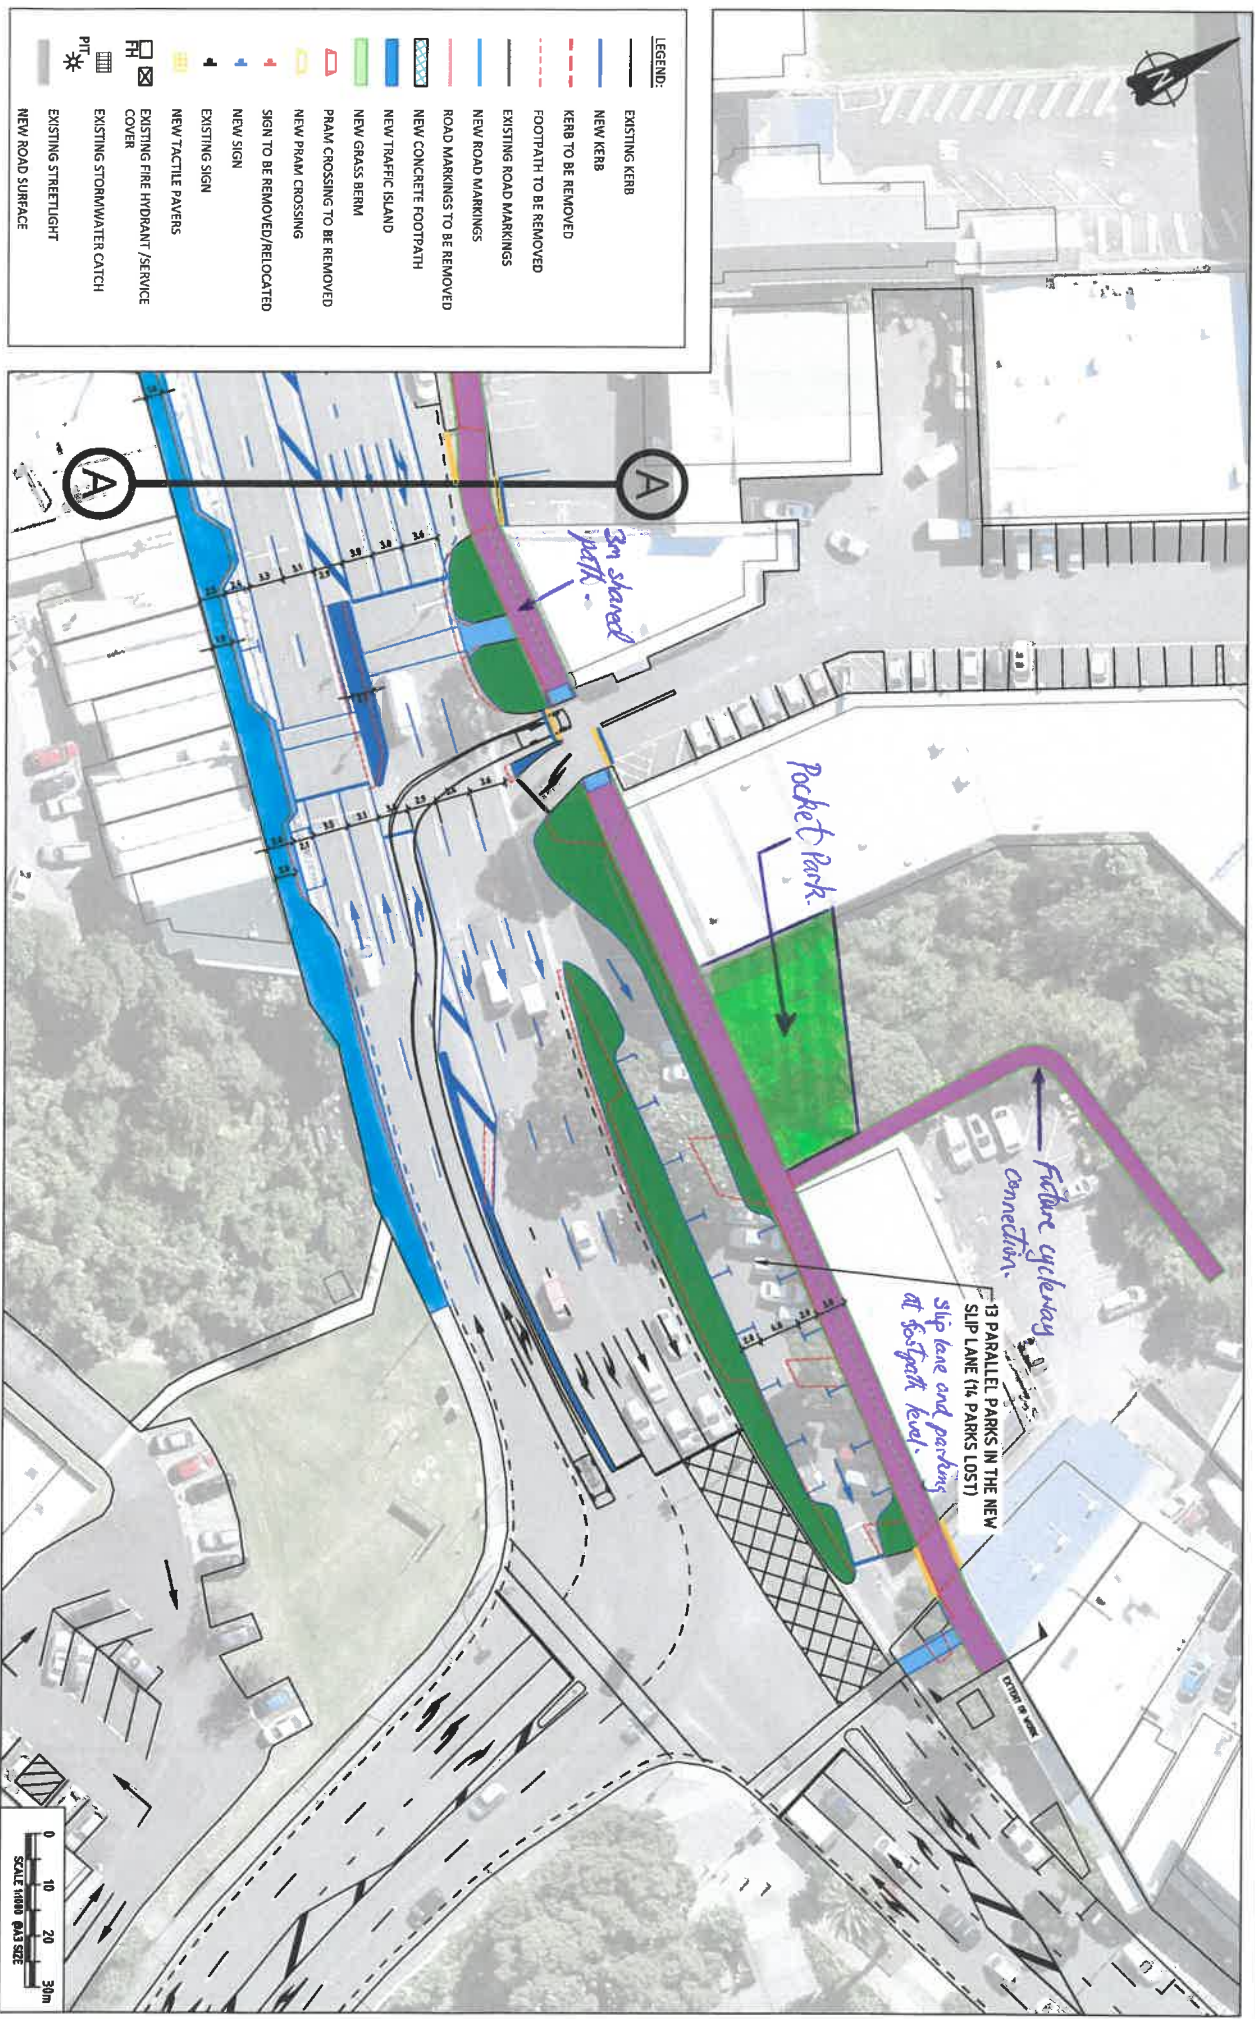

LEGEND:

	EXISTING KERB
	NEW KERB
	KERB TO BE REMOVED
	FOOTPATH TO BE REMOVED
	EXISTING ROAD MARKINGS
	NEW ROAD MARKINGS
	ROAD MARKINGS TO BE REMOVED
	NEW CONCRETE FOOTPATH
	NEW TRAFFIC ISLAND
	NEW GRASS BERM
	PRAM CROSSING TO BE REMOVED
	NEW PRAM CROSSING
	SIGN TO BE REMOVED/RELOCATED
	NEW SIGN
	EXISTING SIGN
	NEW TACTILE PAVERS
	EXISTING FIRE HYDRANT /SERVICE COVER
	EXISTING STORMWATER CATCH
	EXISTING STREETLIGHT
	NEW ROAD SURFACE

A	FIRST ISSUE	TF	U	4/17
No. Revision: None - Indicates signature on original issue of drawing of a later revision of drawing.				
Rev. Date: 15 September 2017 12:28 PM				

FOR: **Auckland Transport**
 An Auckland Council Organisation

BY: **Traffic Engineering Solutions Limited**
 Traffic Engineering Solutions Limited
 P. 0930 937 583, E. info@tesol.co.nz

DRAFT

Drawn: T. FINN	Designed:
Checked:	Quality:
Approved:	Scale: 1:100 @ A3 SIZE
Date: 15/09/2017	

CONCEPT DESIGN

Client: **AUCKLAND TRANSPORT**
 Project: **GREAT NORTH ROAD CULVERT PROJECT**

Drawing No: **S002** Rev: **A**
 Project No: **T170988**