


SHOWN	LAND REQUIRED FOR	LEGAL DESCRIPTION	CT	TOTAL AREA (ha)	REQUIRED AREA (ha)
A	Motorway	Sec 1 SO 427029	676512	0.7474	0.7474
TOTAL				0.7474	0.7474

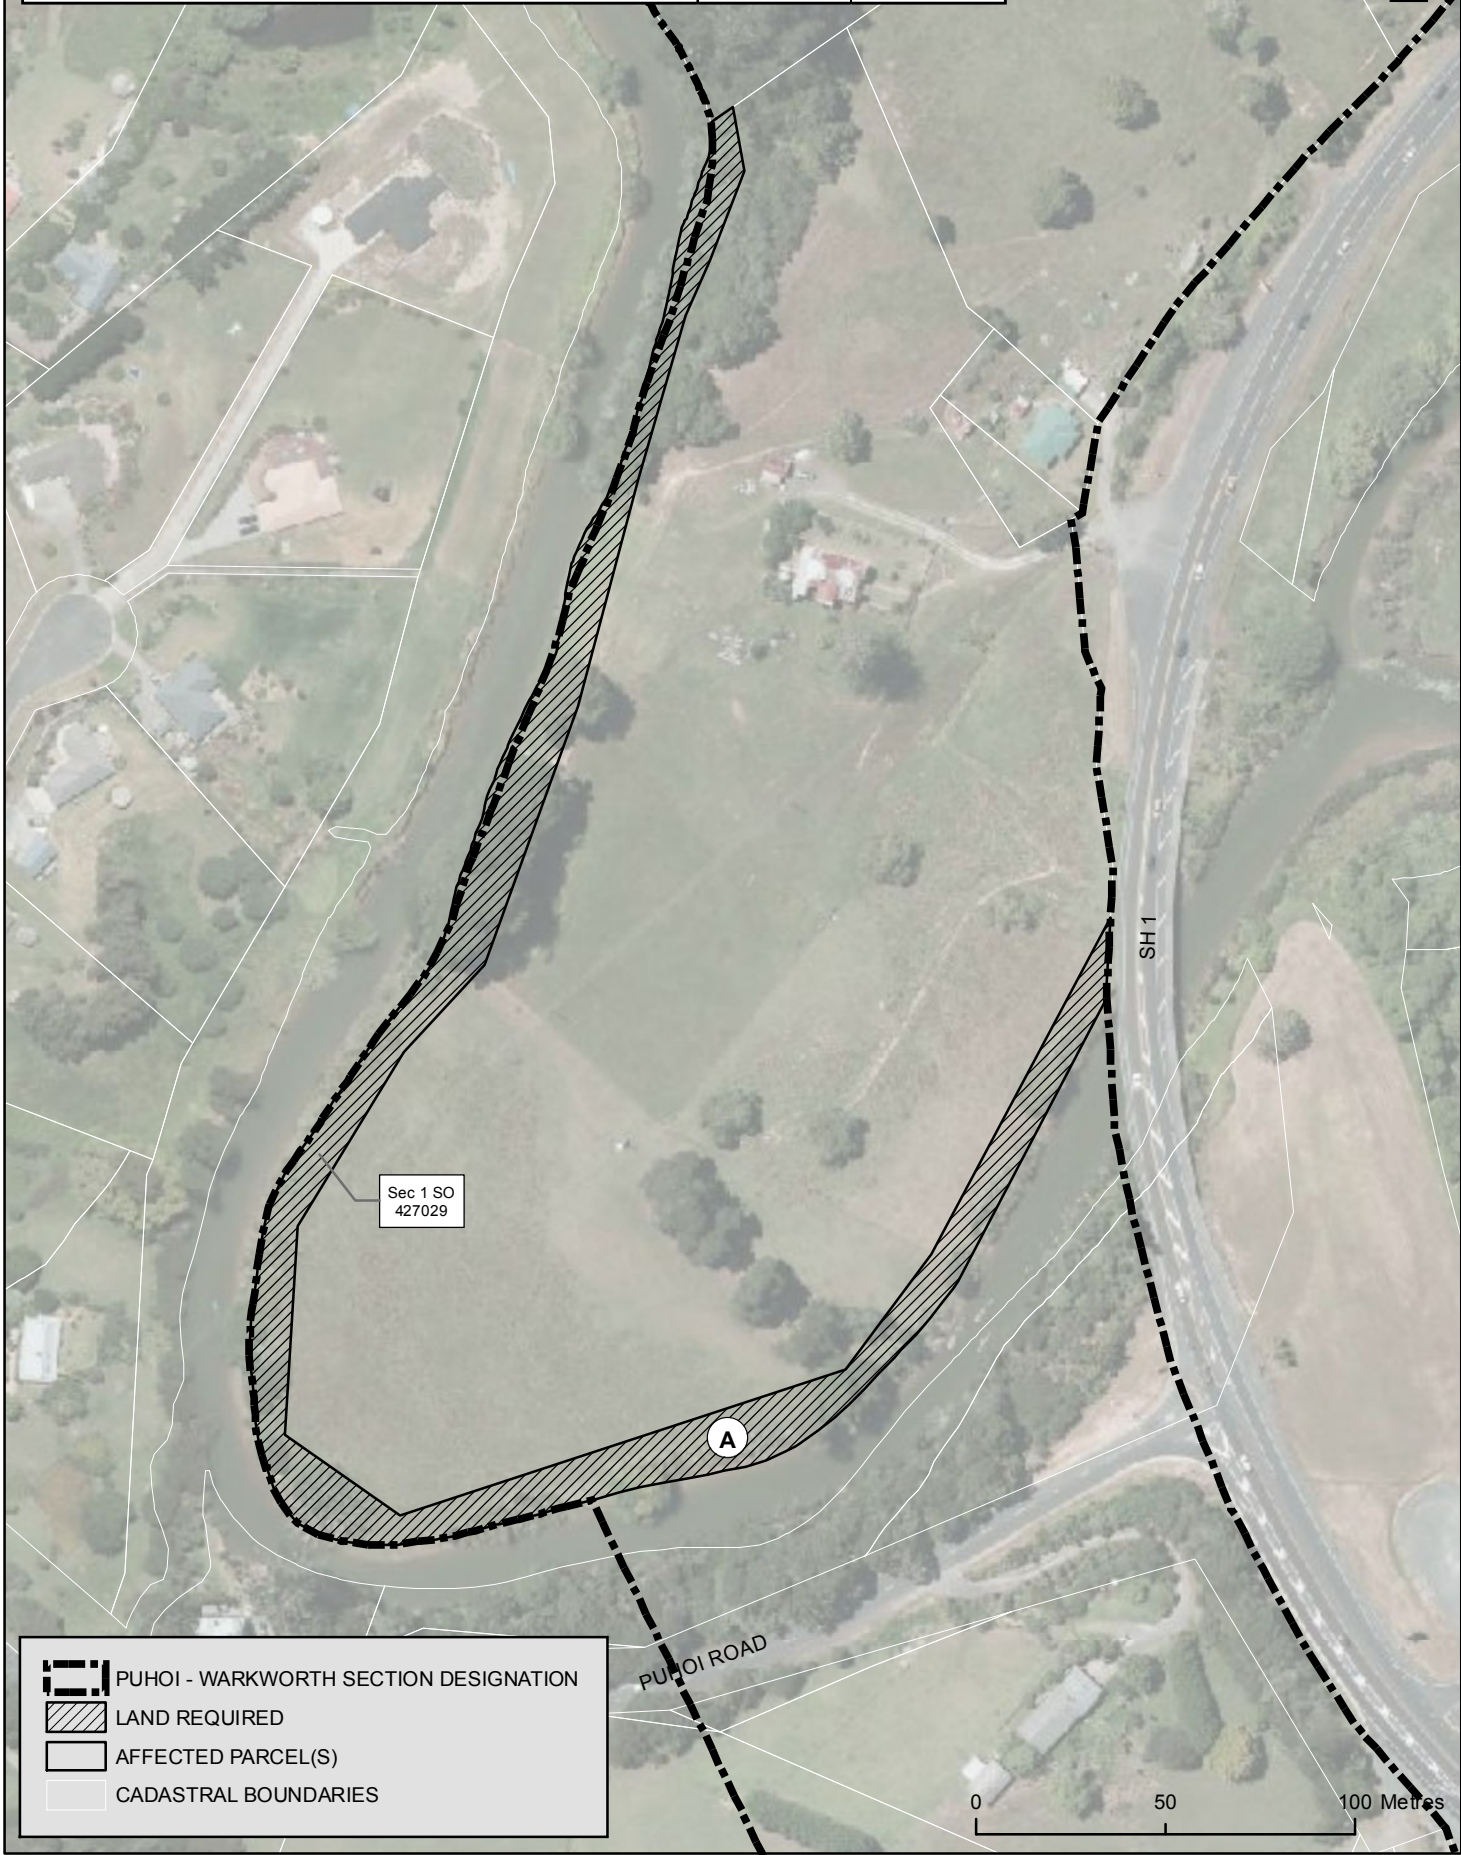

	PUHOI - WARKWORTH SECTION DESIGNATION
	LAND REQUIRED
	AFFECTED PARCEL(S)
	CADASTRAL BOUNDARIES

Document Path: S:\True North - PPP Procurement (Non-infoHub)\SPATIAL\XD\PROPERT\YLAND_REQUIREMENT_PLANS\LRP_AC_aerial.mxd

Pūhoi to Warkworth

Auckland Council

ARA TŪHONO - PŪHOI TO WELLSFORD
Pūhoi - Warkworth Section

DATE: 25/08/2015

A4 SCALE 1:2,000

LRP ID
AC

TPG -