


Attachment 1 – Concept Plan for proposed development at Puhinui Reserve, March 2018

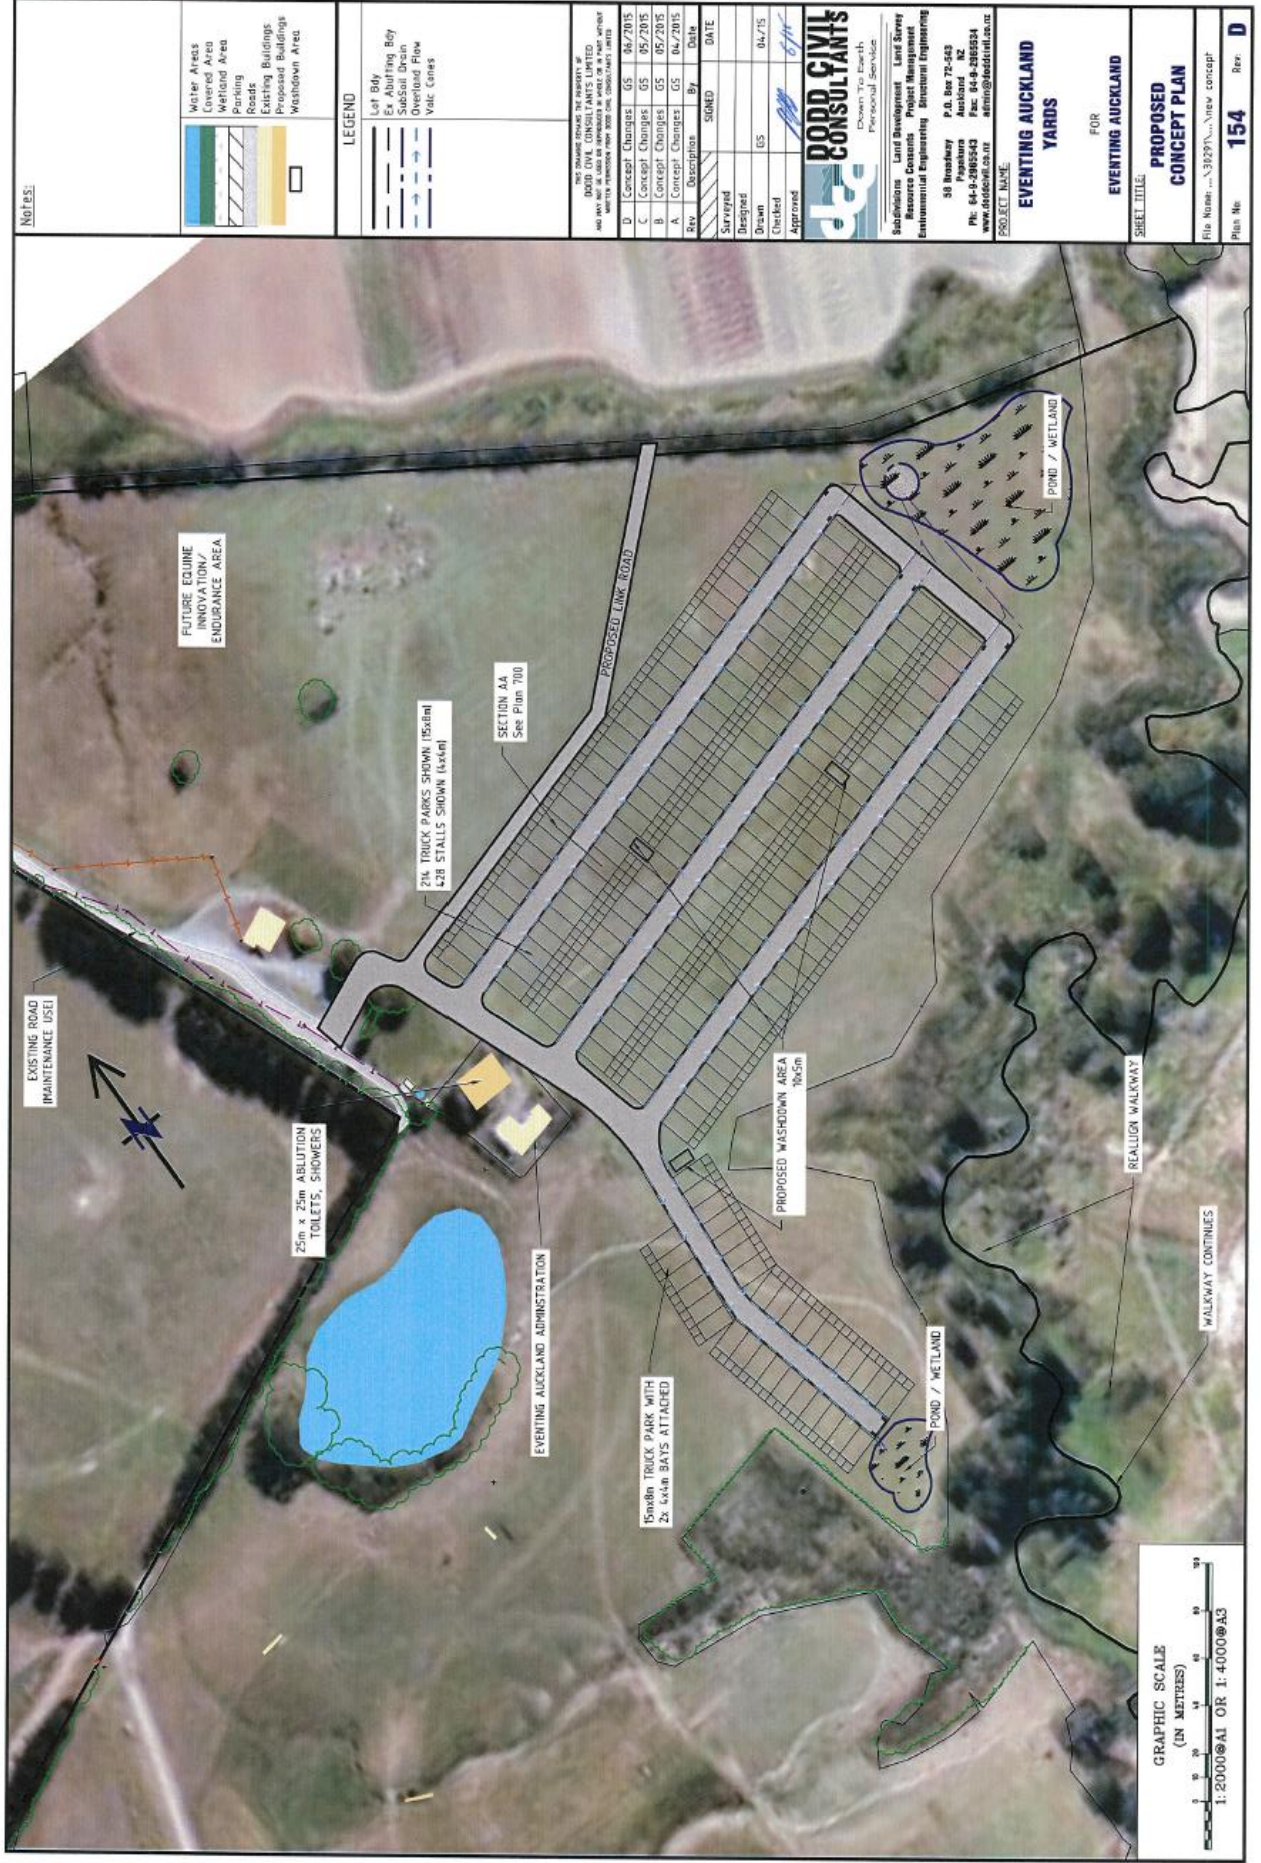

Attachment 1 Cont'd Equestrian Overflow Area, March 2018



NOTES:

	Water Areas
	Covered Area
	Wetland Area
	Parking
	Roads
	Existing Buildings
	Proposed Buildings
	Washdown Area

LEGEND

	Lot Bdy
	Ex. Abutting Bdy
	Subsoil Drain
	Overflow Flow
	Valc Cones

THIS DRAWING IS THE PROPERTY OF
DODD CIVIL CONSULTANTS LIMITED
AND MAY BE REPRODUCED OR TRANSMITTED IN ANY FORM OR BY ANY MEANS, WITHOUT PERMISSION FROM DODD CIVIL CONSULTANTS LIMITED

Rev.	Description	By	Date
D	Concept Changes	GS	04/2015
C	Concept Changes	GS	05/2015
B	Concept Changes	GS	05/2015
A	Concept Changes	GS	04/2015

Reviewed	Checked	Drawn	Approved
GS	GS	GS	GS

DATE: 04/7/15

DODD CIVIL CONSULTANTS
Down To Earth
Professional Services

Subdivisions Land Development Land Survey
Resource Consents Project Management
Environmental Engineering Structural Engineering

59 Broadway P.O. Box 70-243
Papakura Auckland NZ
Ph: 64-9-2065243 Fax: 64-9-2065244
www.doddcivil.co.nz email: admin@doddcivil.co.nz

PROJECT NAME:
EVENTING AUCKLAND YARDS

FOR:
EVENTING AUCKLAND

SHEET TITLE:
PROPOSED CONCEPT PLAN

File Name: ...310291...A1ev concept
Plan No: **154** Rev: **D**

