


Attachment B: Site plan

New private JOAL: 4-6 Border Road and 169, 173-175 Henderson Valley Road, Henderson

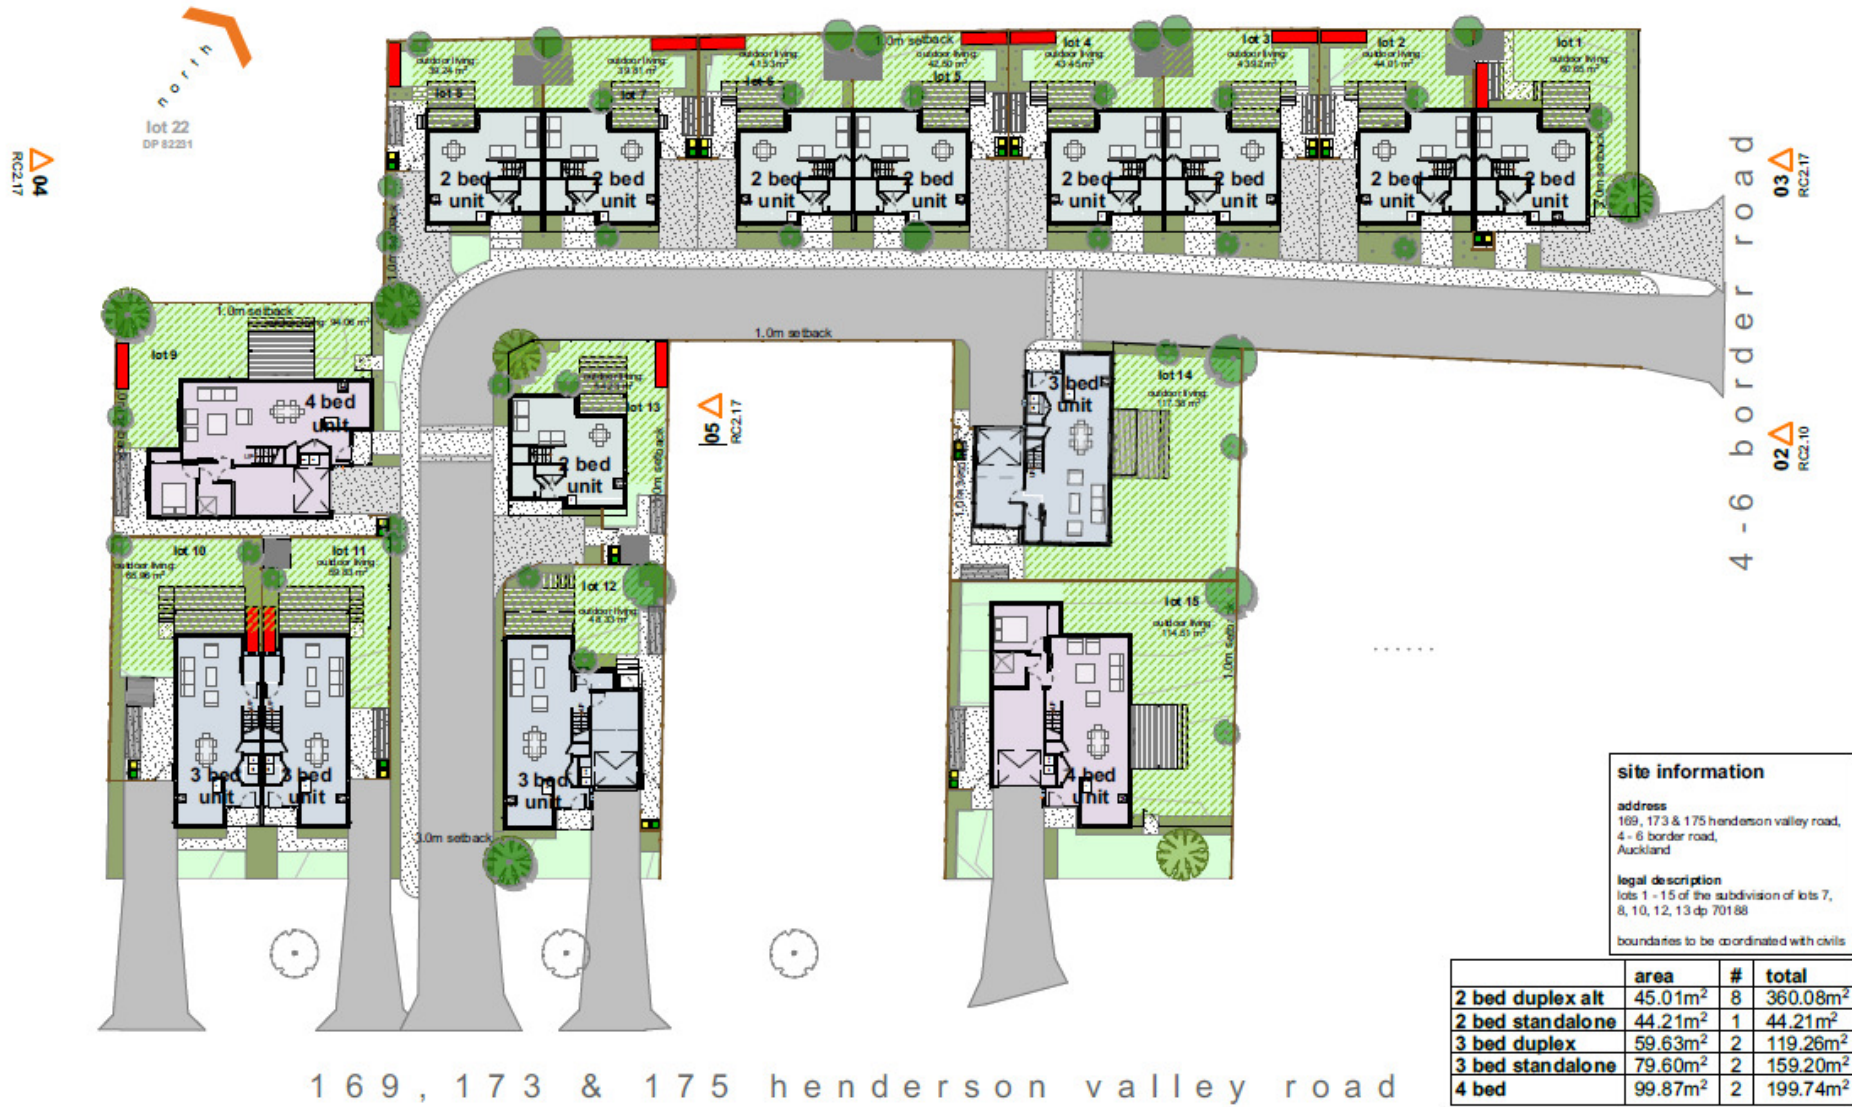

| site information | |
|--|--|
| address 169, 173 & 175 Henderson Valley Road, 4-6 Border Road, Auckland | |
| legal description lots 1 - 15 of the subdivision of lots 7, 8, 10, 12, 13 dp 70188 | |
| boundaries to be coordinated with civils | |

| | area | # | total |
|------------------|---------------------|---|----------------------|
| 2 bed duplex alt | 45.01m ² | 8 | 360.08m ² |
| 2 bed standalone | 44.21m ² | 1 | 44.21m ² |
| 3 bed duplex | 59.63m ² | 2 | 119.26m ² |
| 3 bed standalone | 79.60m ² | 2 | 159.20m ² |
| 4 bed | 99.87m ² | 2 | 199.74m ² |