

SCHEDULE OF AREAS	
Description	Area
RESIDENTIAL LOTS	Lot 1-24 0.5916 ha
JOAL	Lot 25 0.1518 ha
TOTAL AREA	0.7434 ha


Comprised in CFR 783092

Territorial Authority - Auckland Council

AMALGAMATION CONDITION

JOAL Lot 25 - 1/24 shares in Lots 1-24 Hereina

SEE SHEET 5 FOR MEMORANDUM OF EASEMENTS

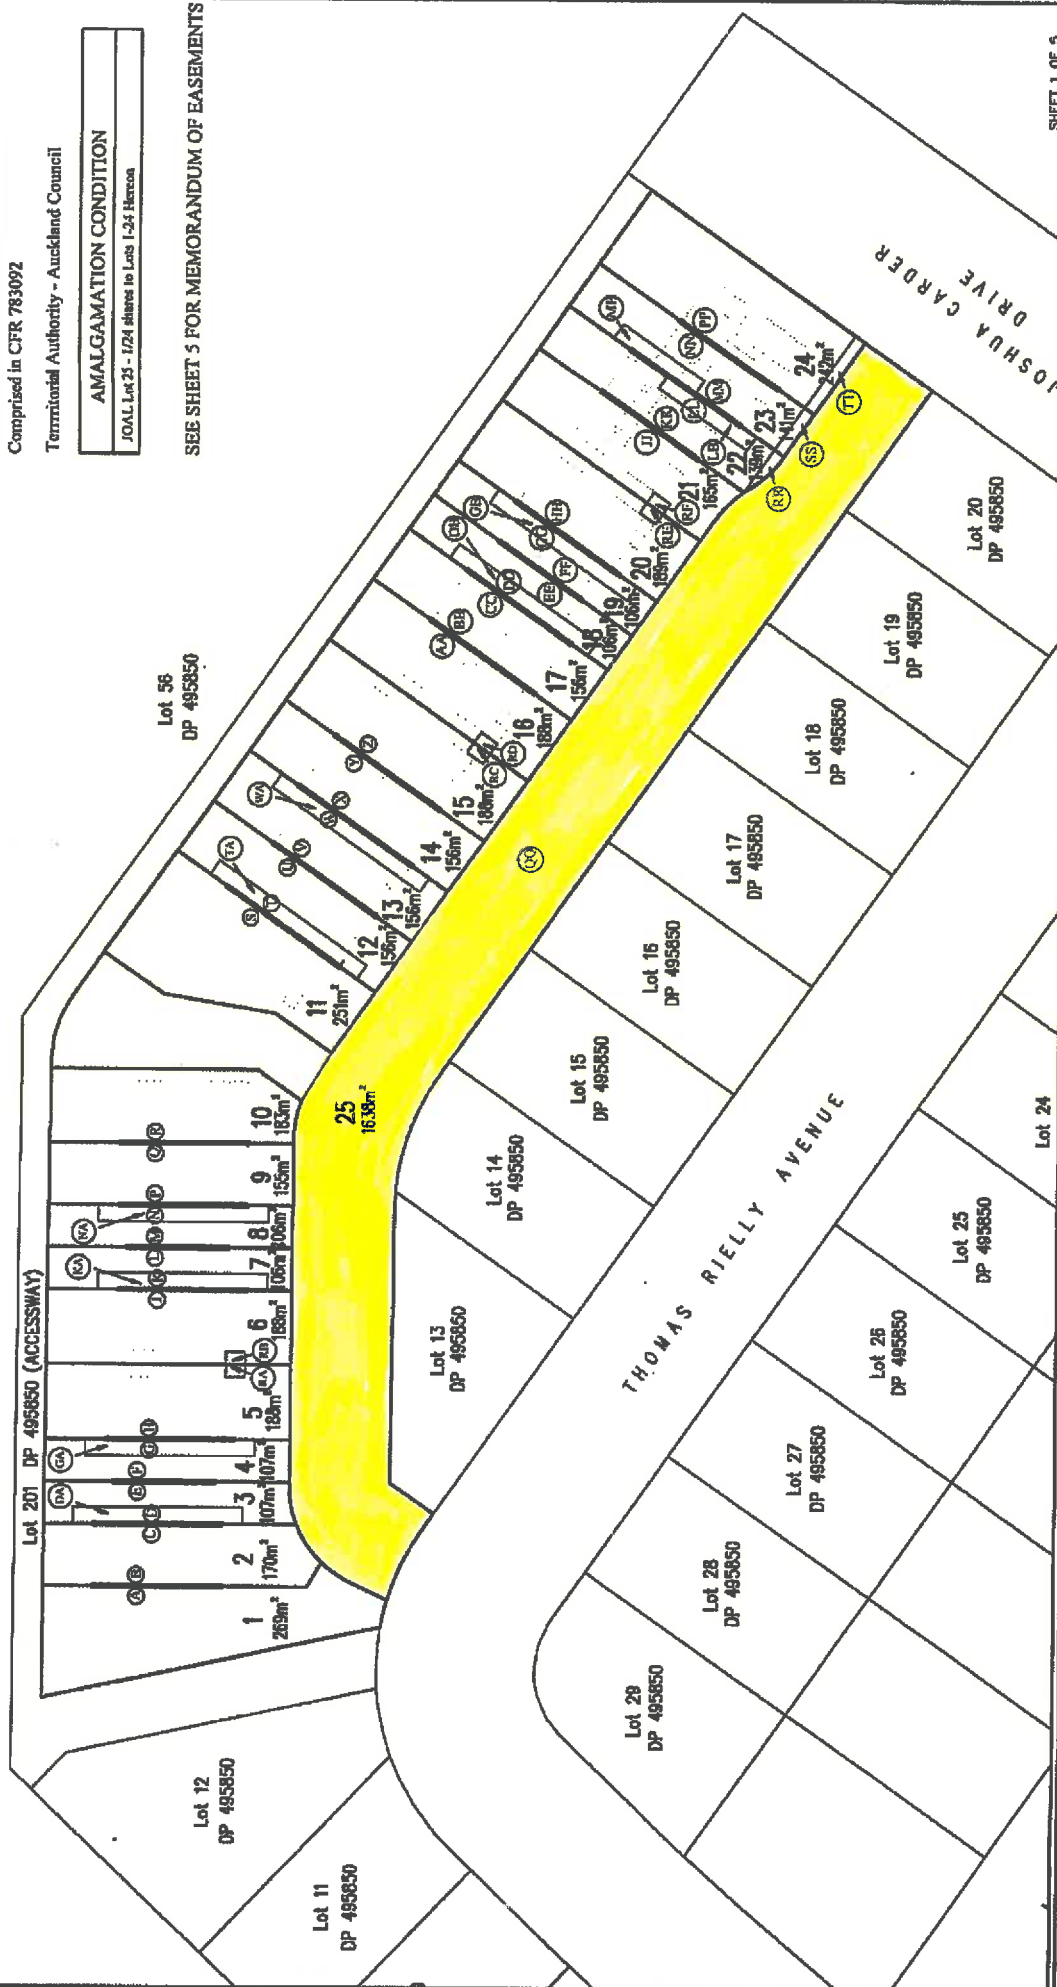

By	Date	Scale	Job No.
Drawn	1:250 @ A1	1:500 @ A3	430-02-SP-54
Checked			
Approved			
JOB FILE: P:_PROJECTS\50377_Roadway\50377_DP-SP-54.dwg			

Proposed Title
**PROPOSED SUBDIVISION OF
 LOT 54 DP 495850**
 CT 783092

Job Title
**JOSHUA CARDER DRIVE
 HOBSONVILLE**

THE NEIL GROUP
 NEIL CONSTRUCTION LIMITED
 LAND DEVELOPERS
 25-27, ST. GEORGE STREET
 AUCKLAND, NEW ZEALAND
 TEL: 09 308 8888
 FAX: 09 308 8889
 WWW.NEILGROUP.CO.NZ

Rev	Description	By	Date
1	ISSUED FOR COMMENT	TD	15/07/22