

PORTAGE ROAD


LEGEND

- Water Meter
- Power Pole
- Telecom Pit
- Concrete Paving
- S.W. Drain
- S.S. Drain
- Building Out line
- Roof Out line
- 1.2m high fence
- 1.8m high fence

SURVEYOR NOTES:

- Levels are in terms of Auckland Vertical Datum 1946 (MSL) origin of levels SM 3425 RL 24.100 SO 55763
- Co-ordinates are in terms of MT EDEN 2000. Origin of co-ordinates SM 3425 SO 55793, 789235.65mN, 406304.54mE

Please refer Sheet A05 for all other relevant notes.

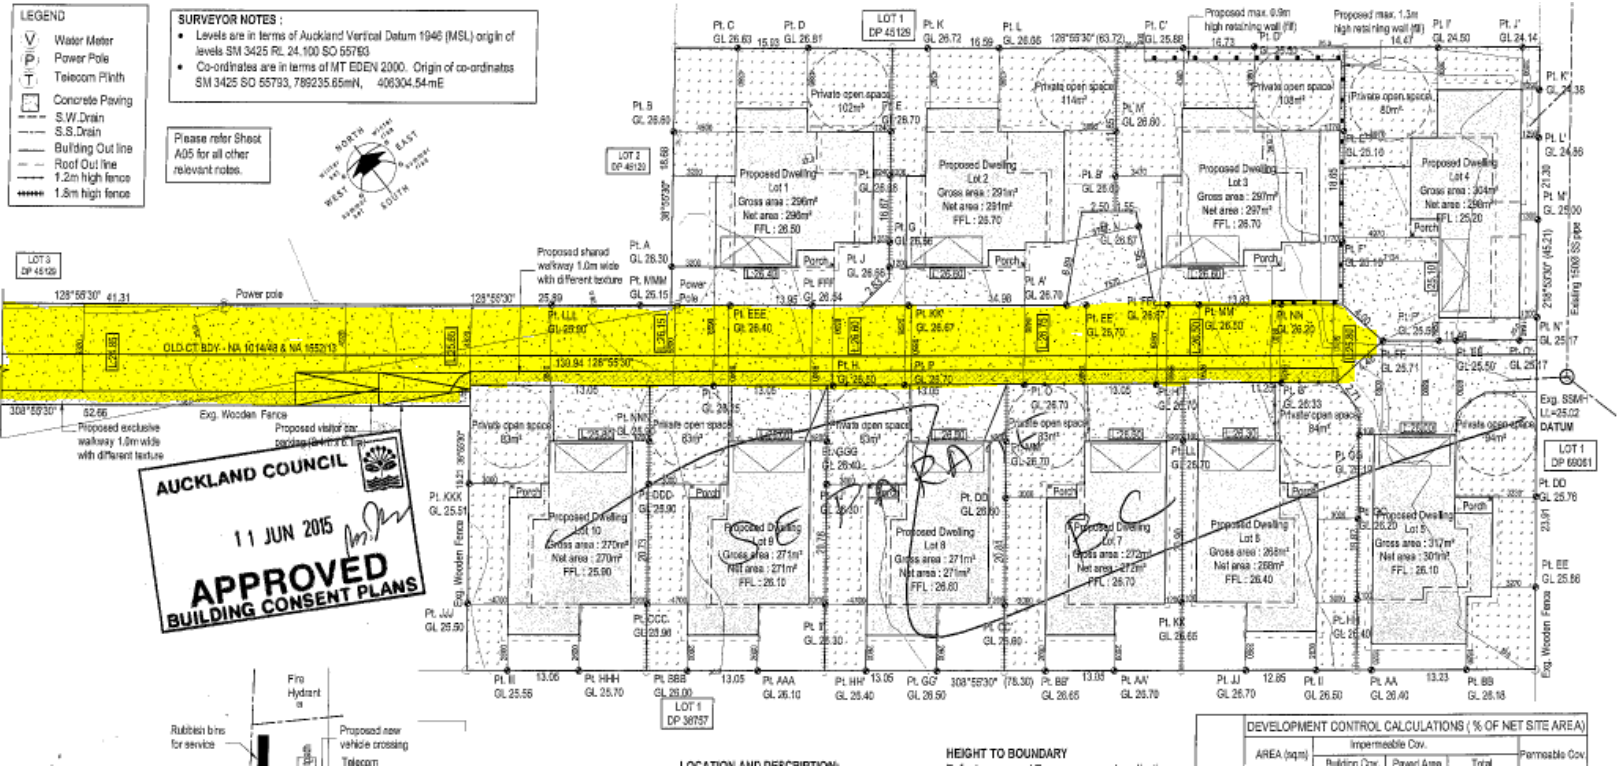

AUCKLAND COUNCIL
 11 JUN 2015
APPROVED
BUILDING CONSENT PLANS

Figure One: Location and Layout of new Road