


3 of 1 file as Lot 25 hereon

assessments specified in Easement
s D627501.2 & Easement Instrument
4 are to be surrendered on vesting of road

for additional easement schedules

Gavinike Place

Solan Drive

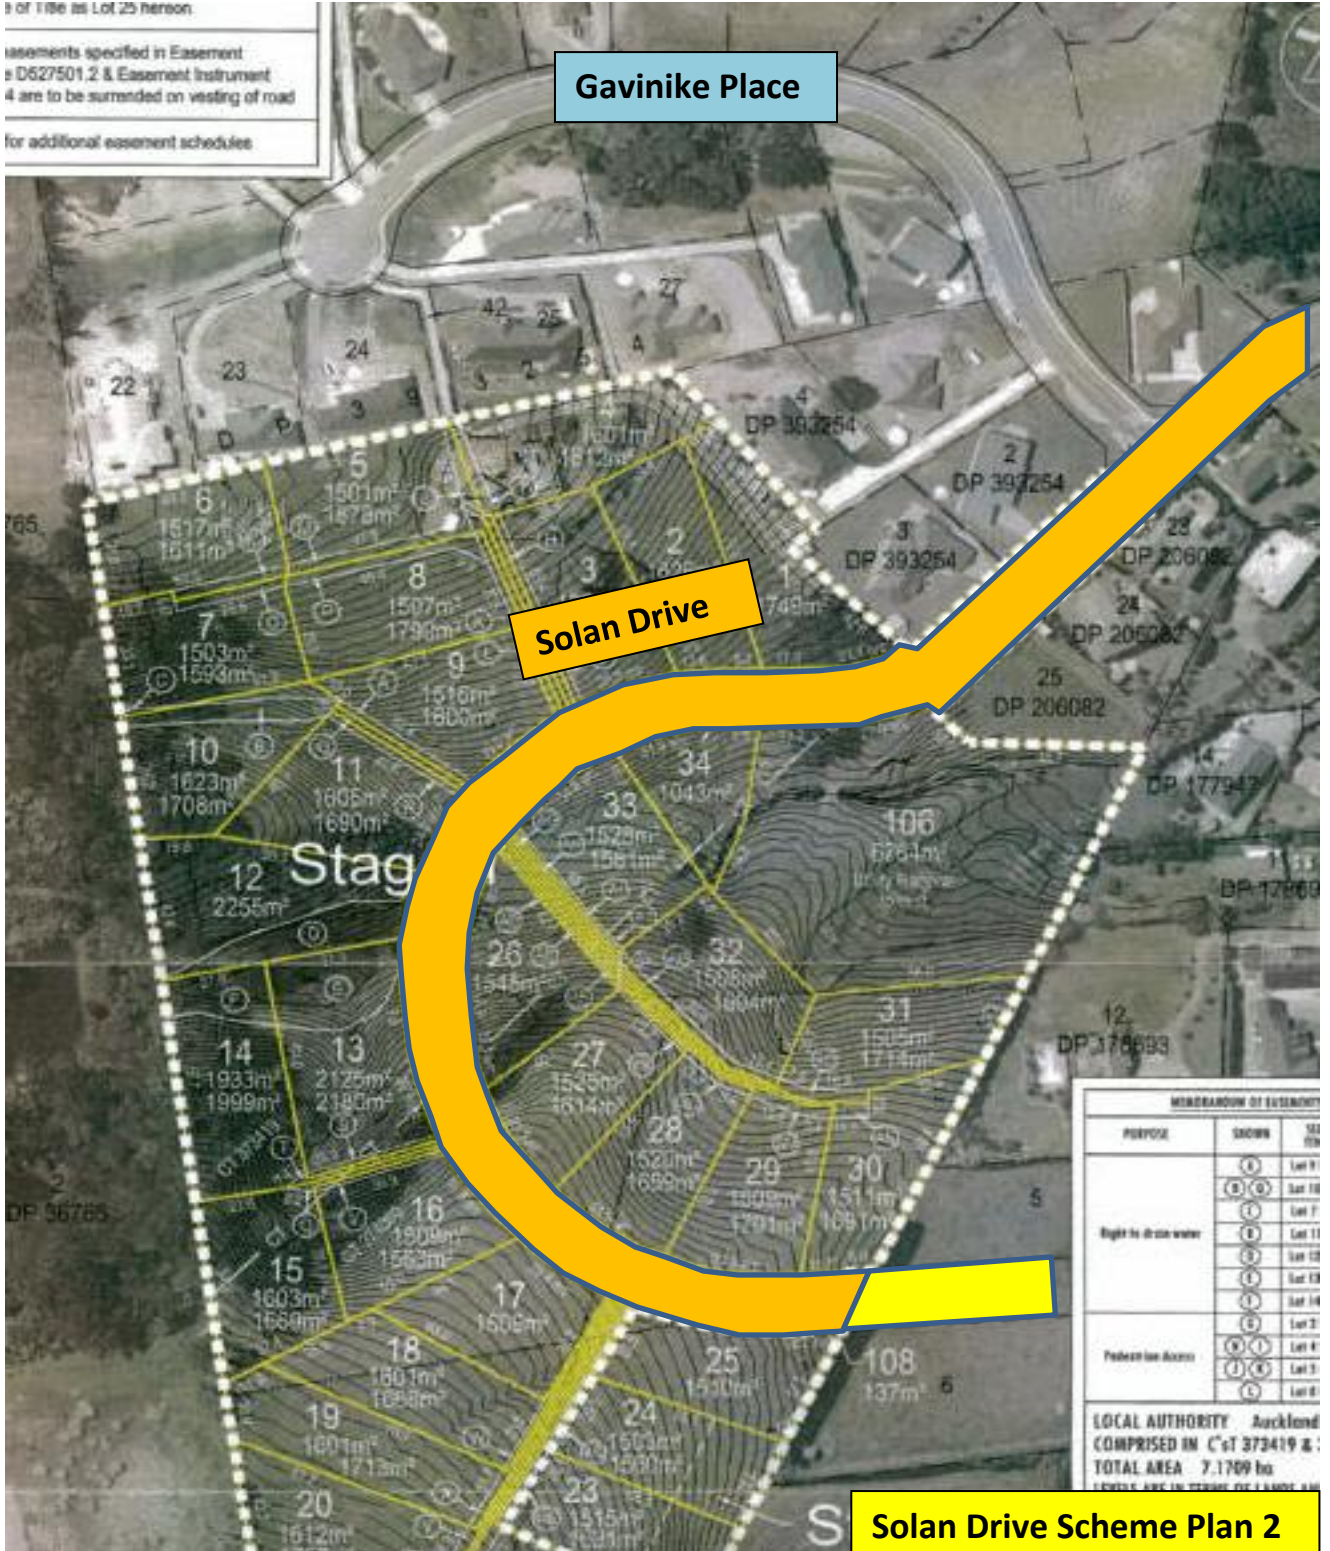

MEMORANDUM OF EASEMENT		
PURPOSE	SHOWN	LOT
Right to drain water	(A)	Lot 1
	(B)	Lot 10
	(C)	Lot 7
	(D)	Lot 11
	(E)	Lot 12
	(F)	Lot 13
Pedestrian Access	(G)	Lot 14
	(H)	Lot 2
	(I)	Lot 6
	(J)	Lot 3
	(K)	Lot 4
	(L)	Lot 8

LOCAL AUTHORITY Auckland
COMPRISED IN C't 373419 &
TOTAL AREA 7.1709 ha

Solan Drive Scheme Plan 2