


May 2016  
 Warkworth Tavern Plaza  
**LANDSCAPE CONCEPT PLAN**  
 SCALE: 1:200

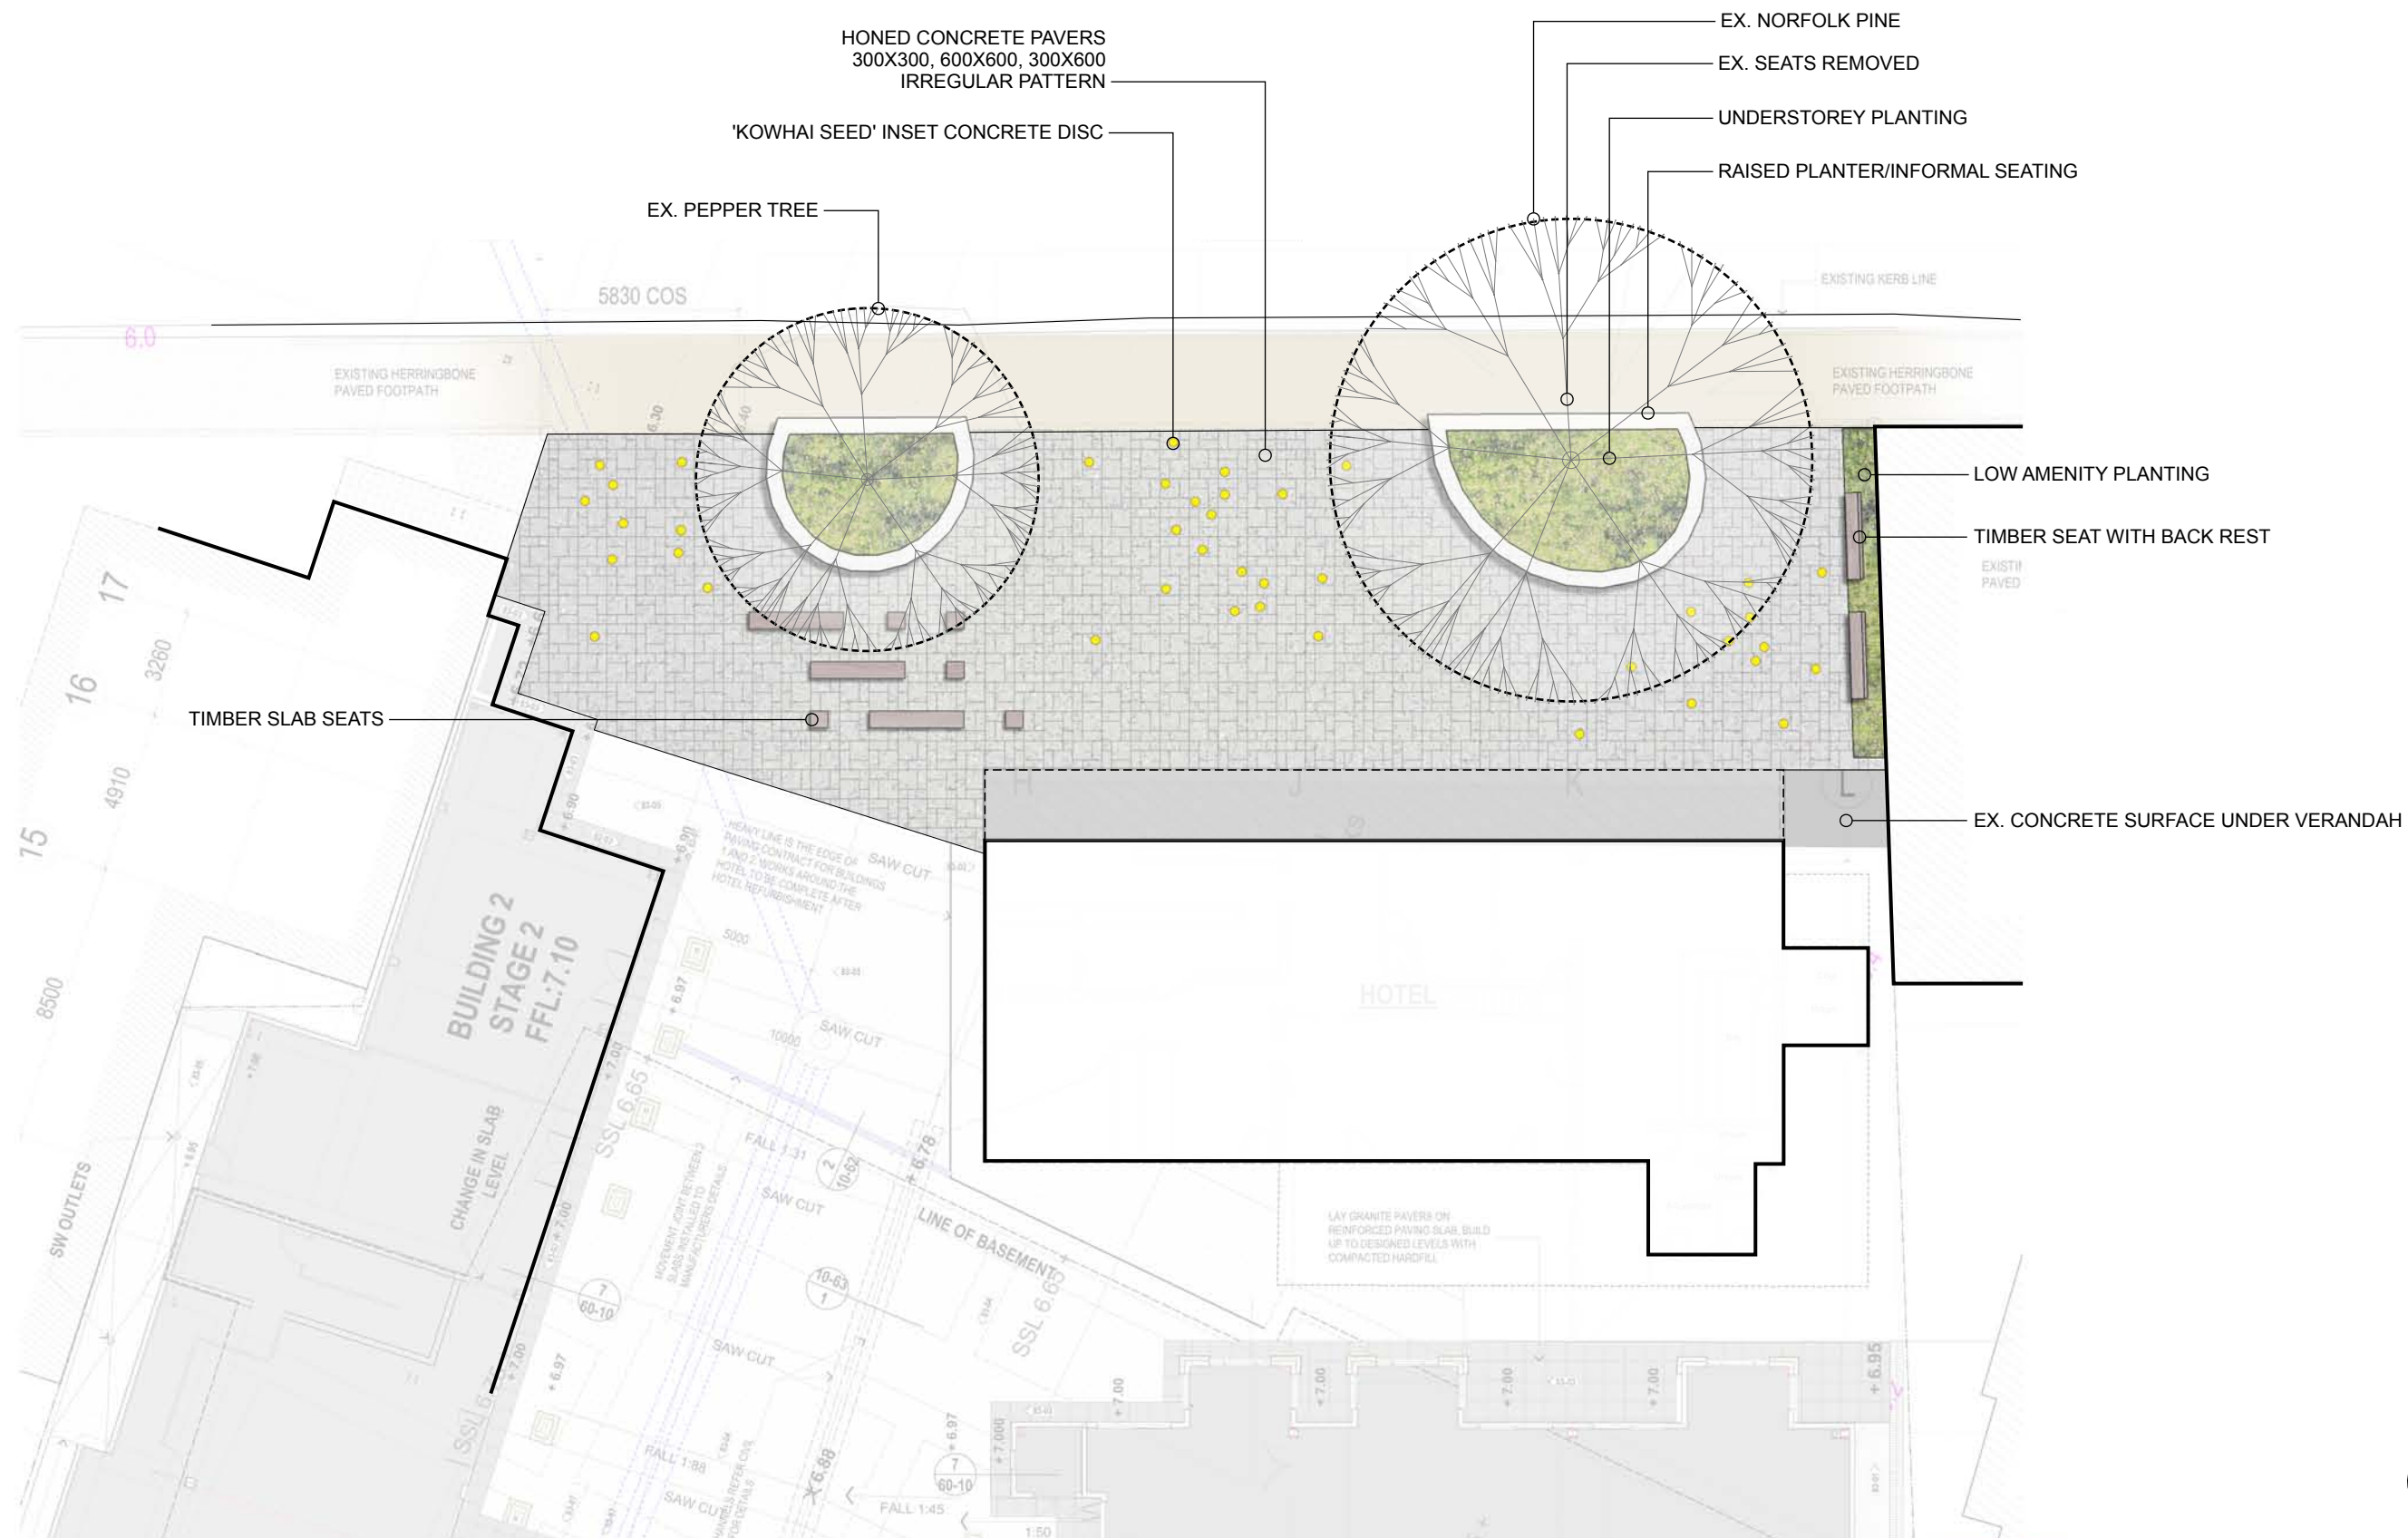



May 2016  
Warkworth Tavern Plaza  
**LANDSCAPE CONCEPT PLAN**  
SCALE: 1:200

**DRAFT**  
**THR=ESHER**  
URBAN DESIGN AND LANDSCAPE ARCHITECTURE

